




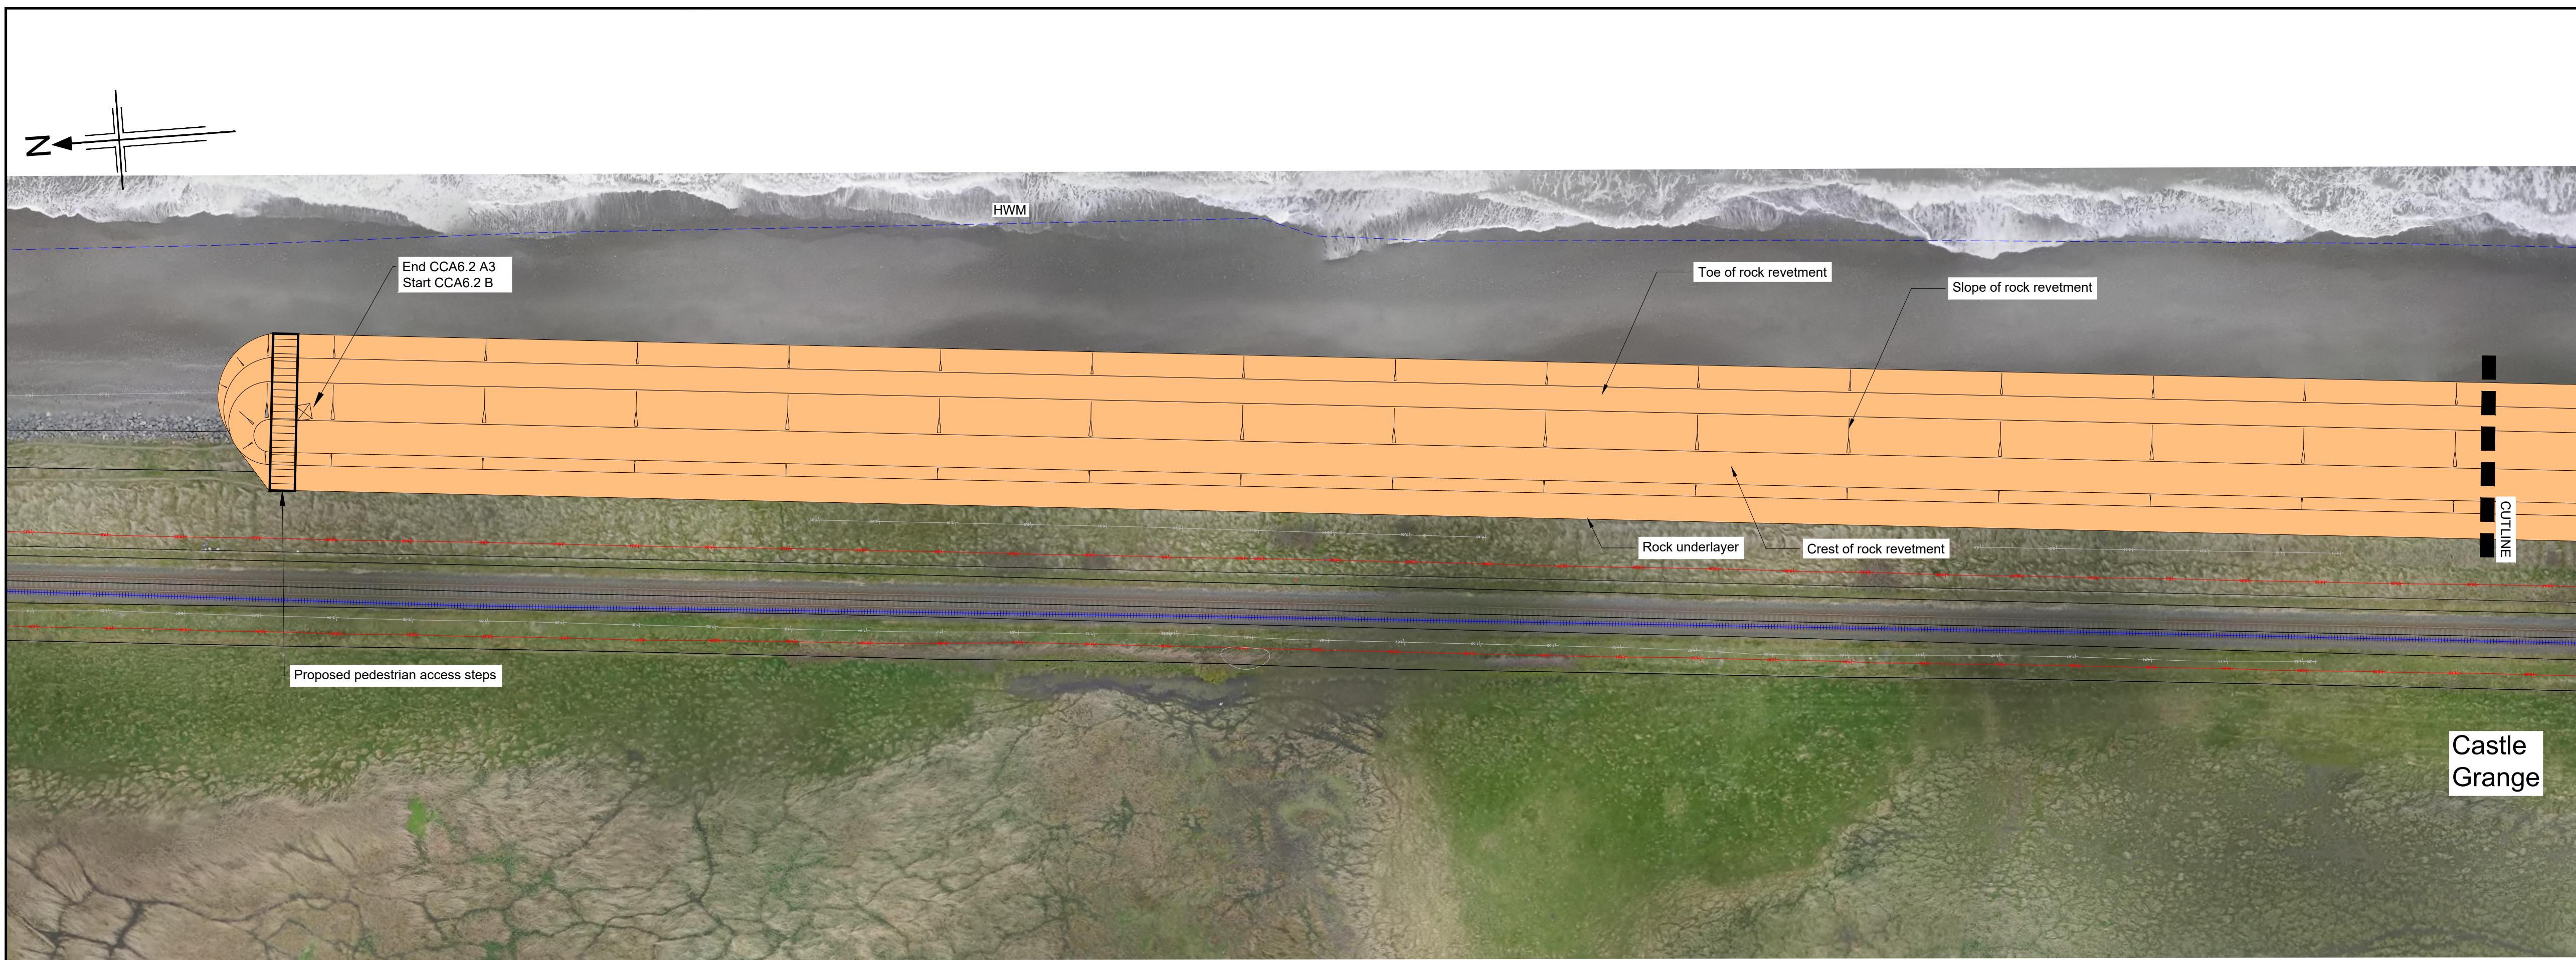

CCA6.2 - B
PART 1
Scale 1:500

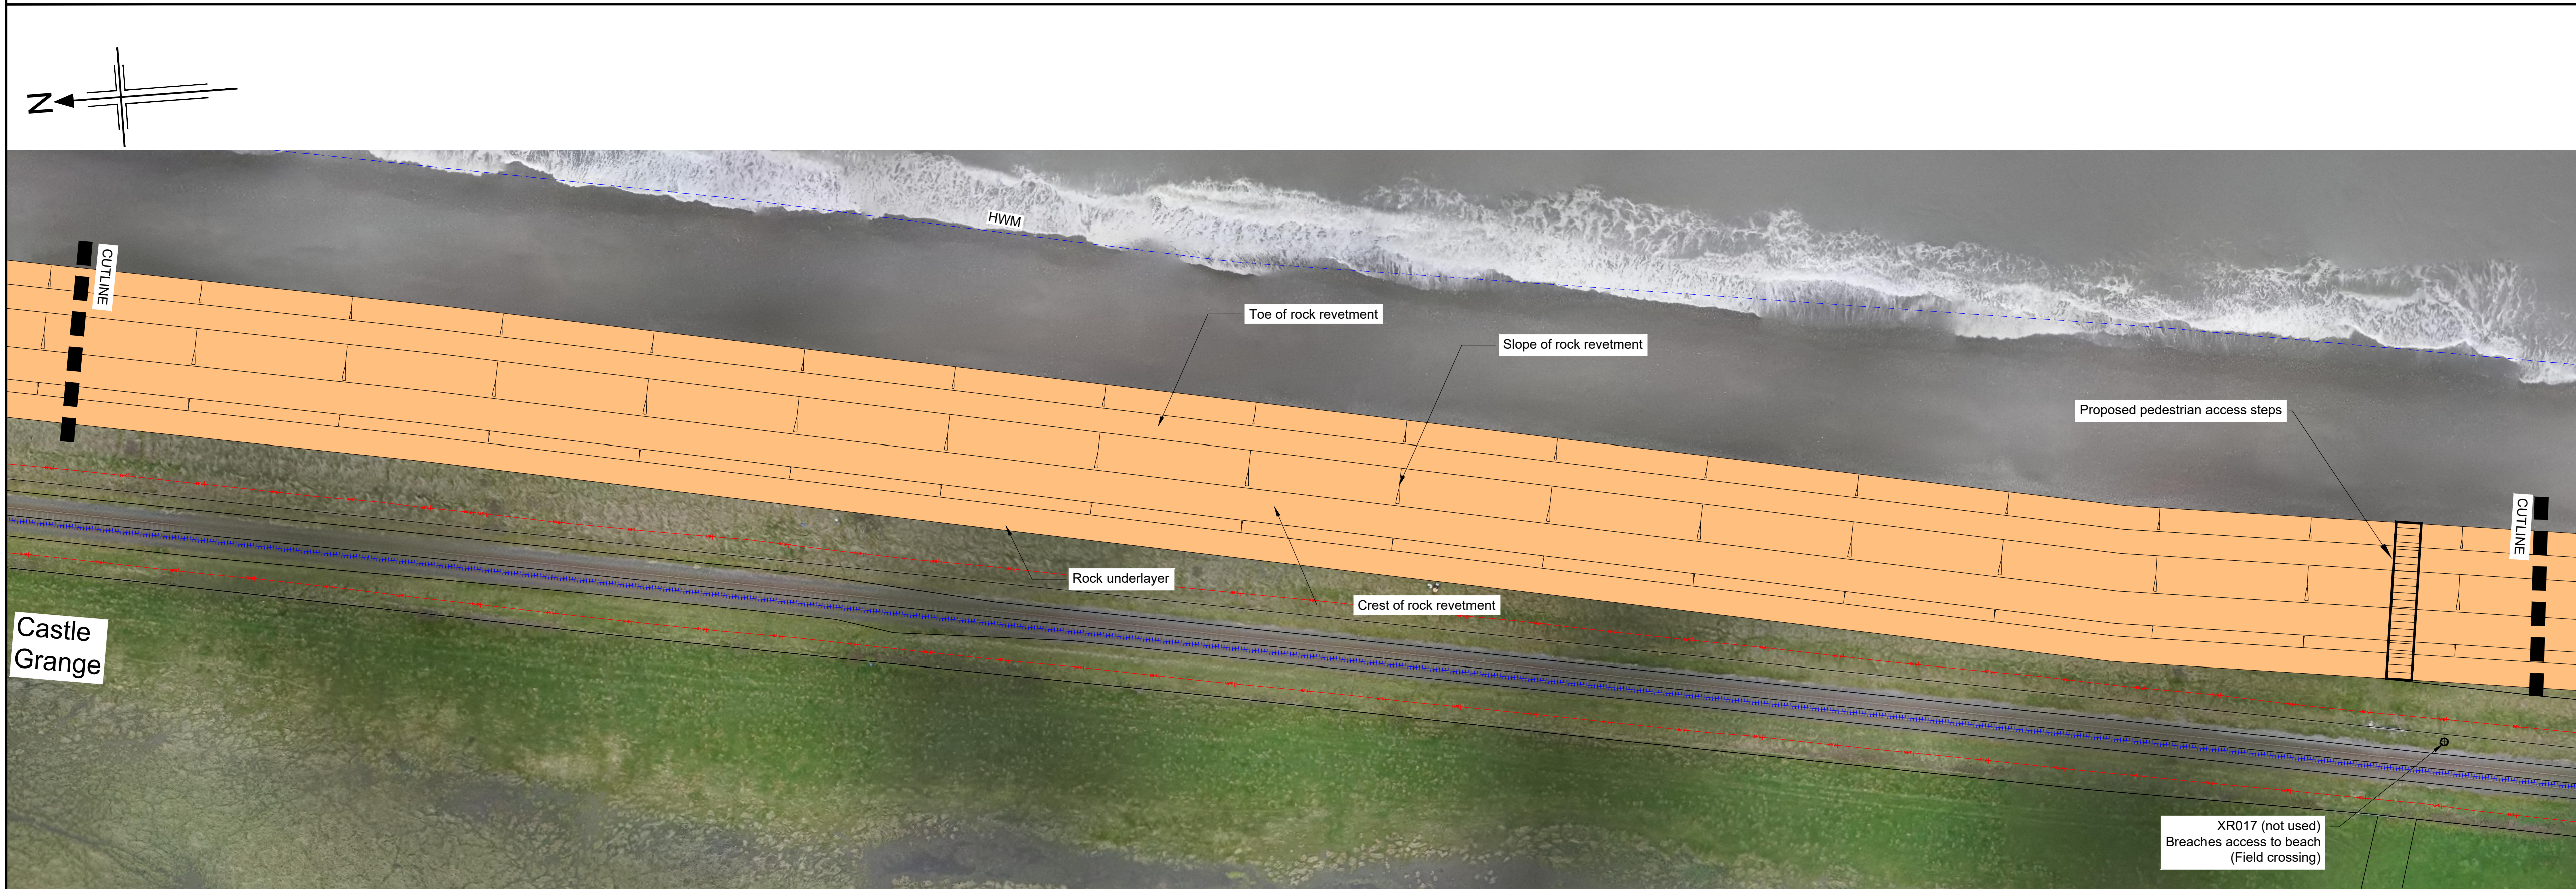

CCA6.2 - B
PART 2
Scale 1:500

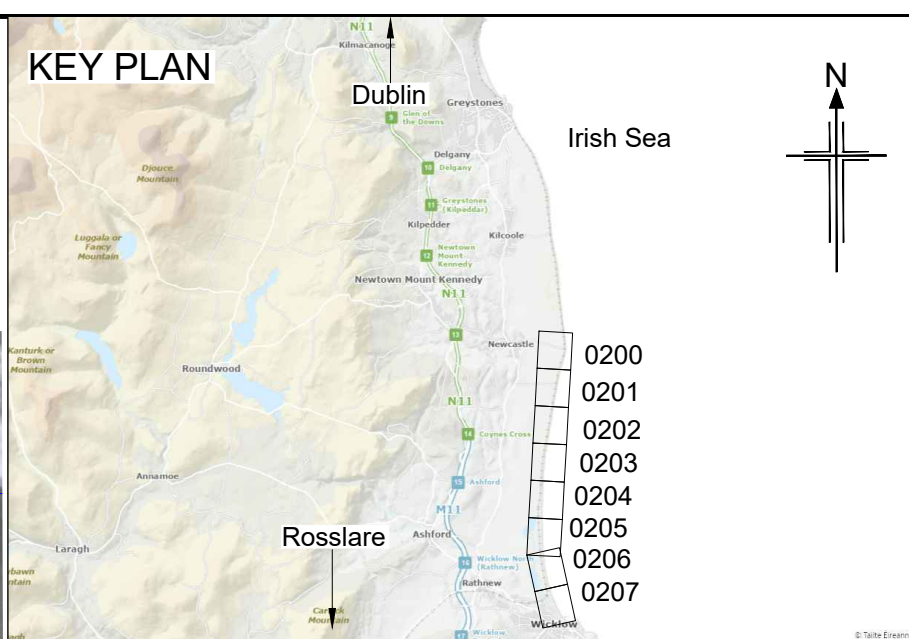

- NOTES**
1. Do not scale from this drawing.
 2. Size and location of all structures is indicative only and to be determined through design development.
 3. For further detail on the pedestrian access steps, refer to drawings 7694-CCA6_2-P3-DWG-CV-JAC-0400.
 4. The High Water Mark shown is pre-2019 HWM as defined by OSI mapping for consenting purposes. The beach is dynamic and therefore it may not be representative of the current location of high water in this area.

- LEGEND**
- Railway line
 - Start and end of CCA sub-cells
 - Footprint of proposed works under scheme
 - 17.0-MP Mile Post (MP)
 - HWM High Water Mark
 - Rail Boundaries (Buildings / fence / walls)
 - Level Crossing, Bridges and Culverts

Rev	Rev. Date	Purpose of revision	Drawn	Checked	Rev'd	Appr'd
B	21/07/2025	FINAL FOLLOWING CLIENT COMMENTS	RM	JS	JD	DK
A	06/06/2025	For Client /Review and Comment	AE	PF	JD	DK

Client: **Iarnród Éireann Irish Rail**

Designer: **Jacobs**
Termini Building, 2nd Floor, 3 Arkle Road, Sandycroft,
Dublin D18 CC25, Ireland. D04F2C25.
Tel: +353 (0)1 269 5666
www.jacobs.com

Project: **ECRIPP**
Iarnród Éireann

Drawing title
**NEWCASTLE TO WICKLOW MURROUGH
CCA6.2 PHASE 3 DESIGN
GENERAL ARRANGEMENT
PLAN 3 OF 8**

Drawing status
Issue for Acceptance

State Code	Contract / Work Package 6.2
Project Stage	Preliminary Design
Scale	1:500
Jacobs No.	D3658300
Client no.	7694
Drawing number	Project No Work Package Phase 7694- CCA6_2 - P3 - Type Discipline Originator Number DWG- CV - JAC - 0202
DO NOT SCALE	Rev B

