



SECTION C-C
SCALE 1:500

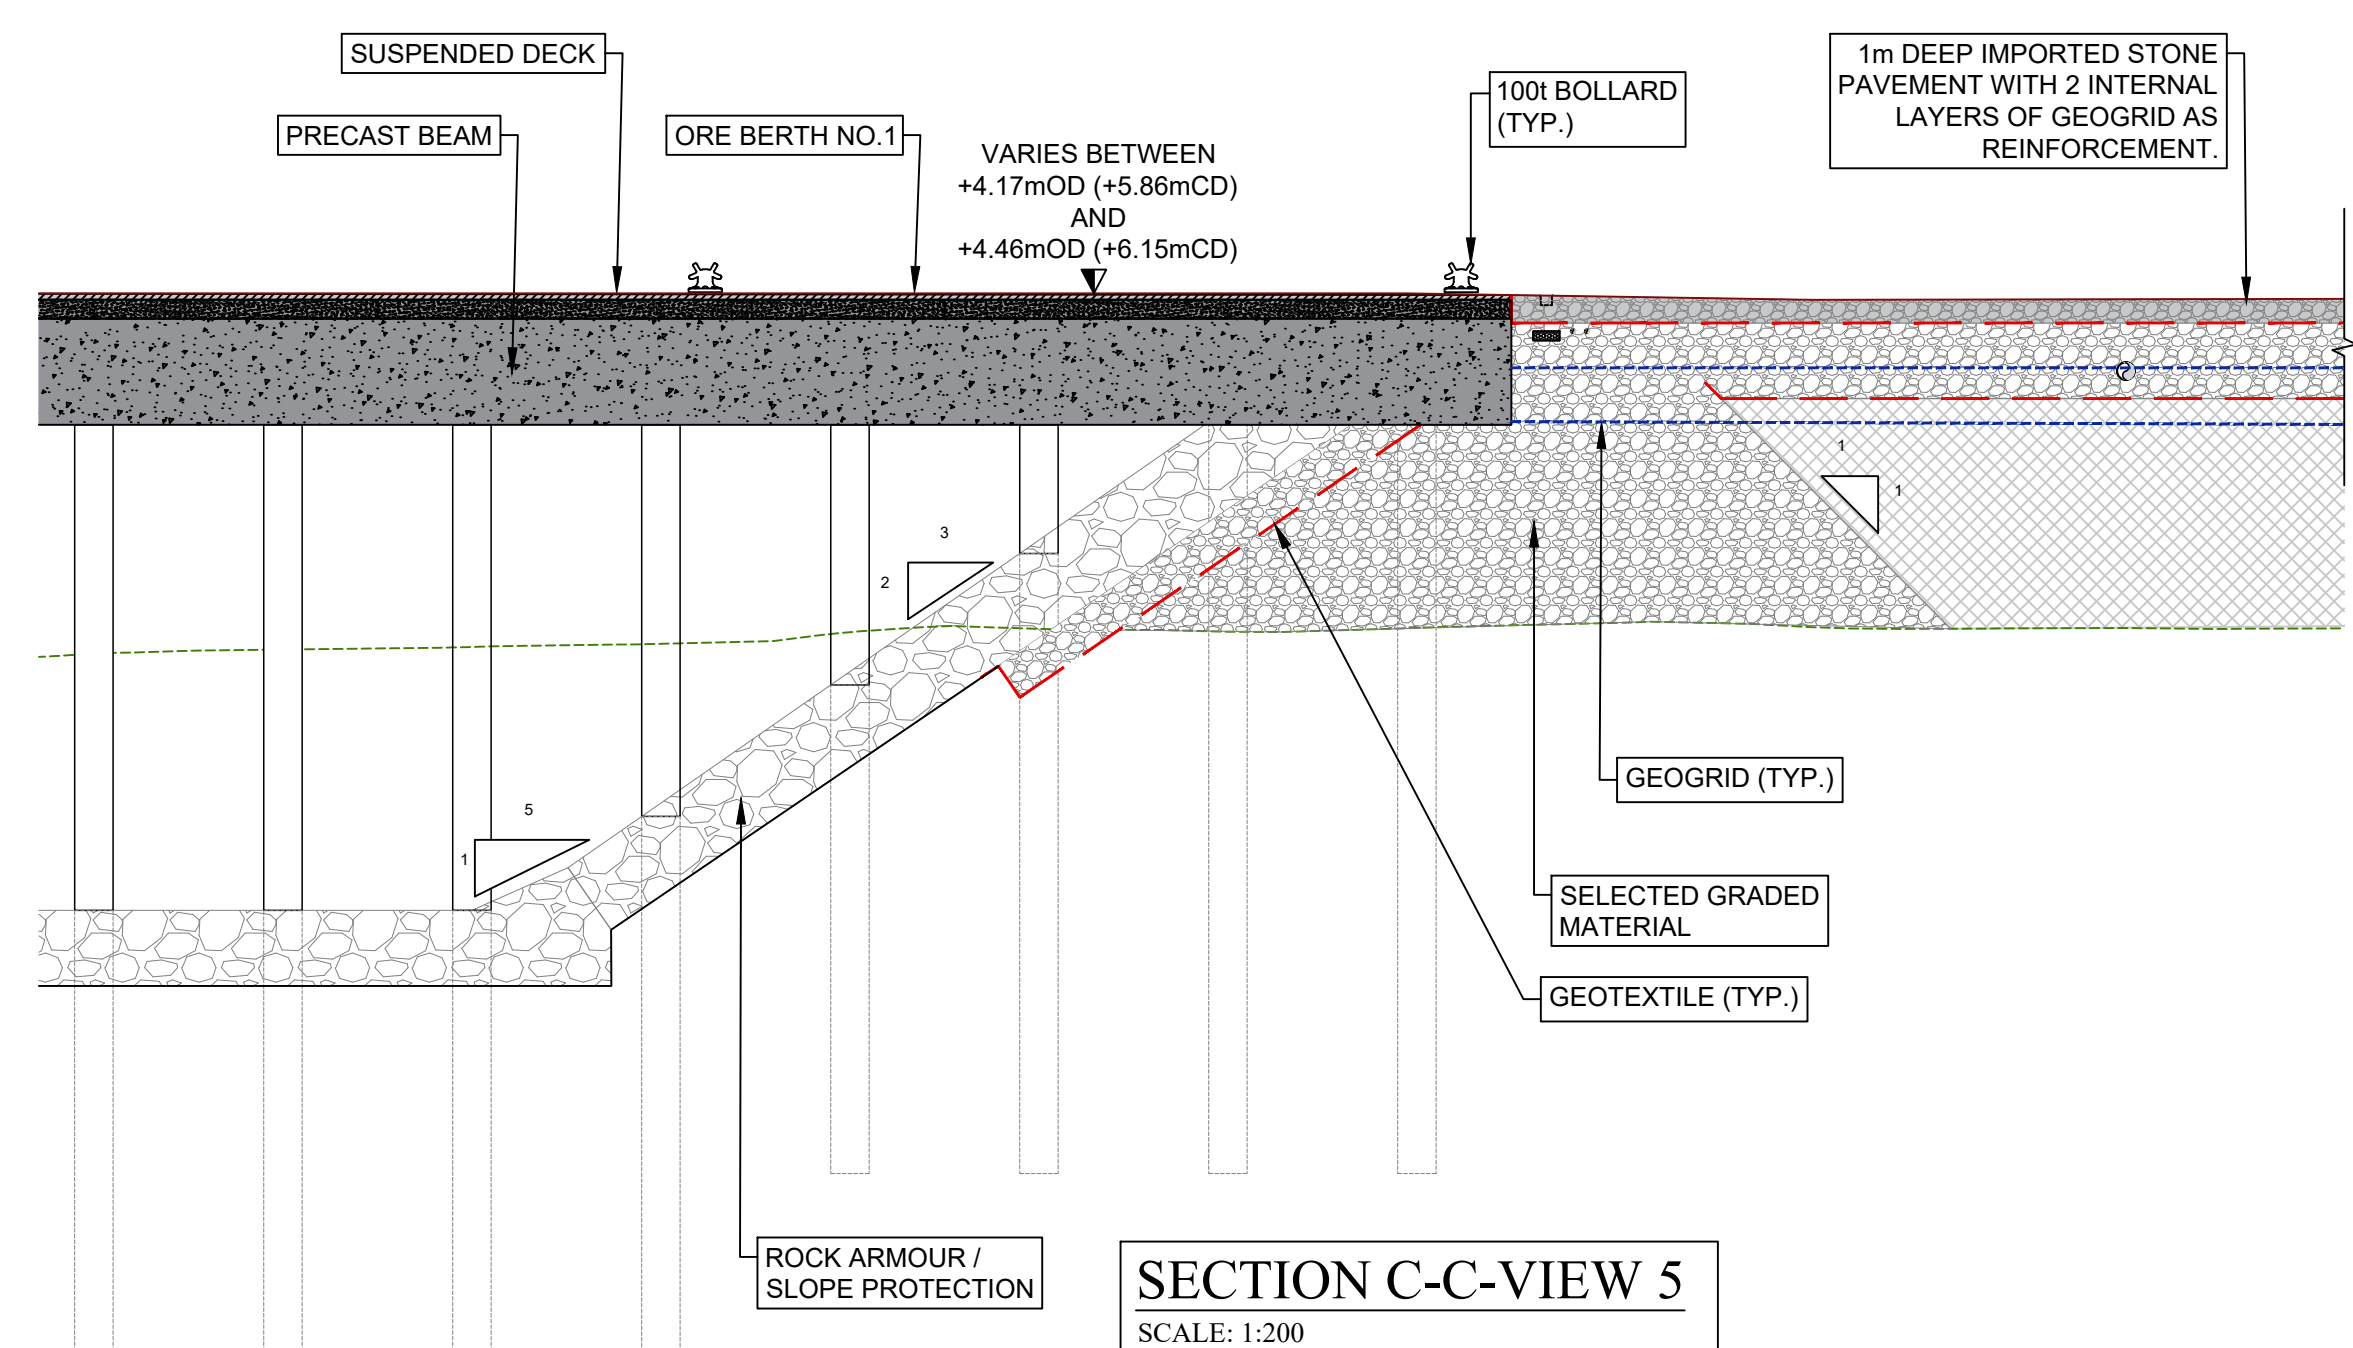


SECTION C-C-VIEW 5
SCALE 1:200

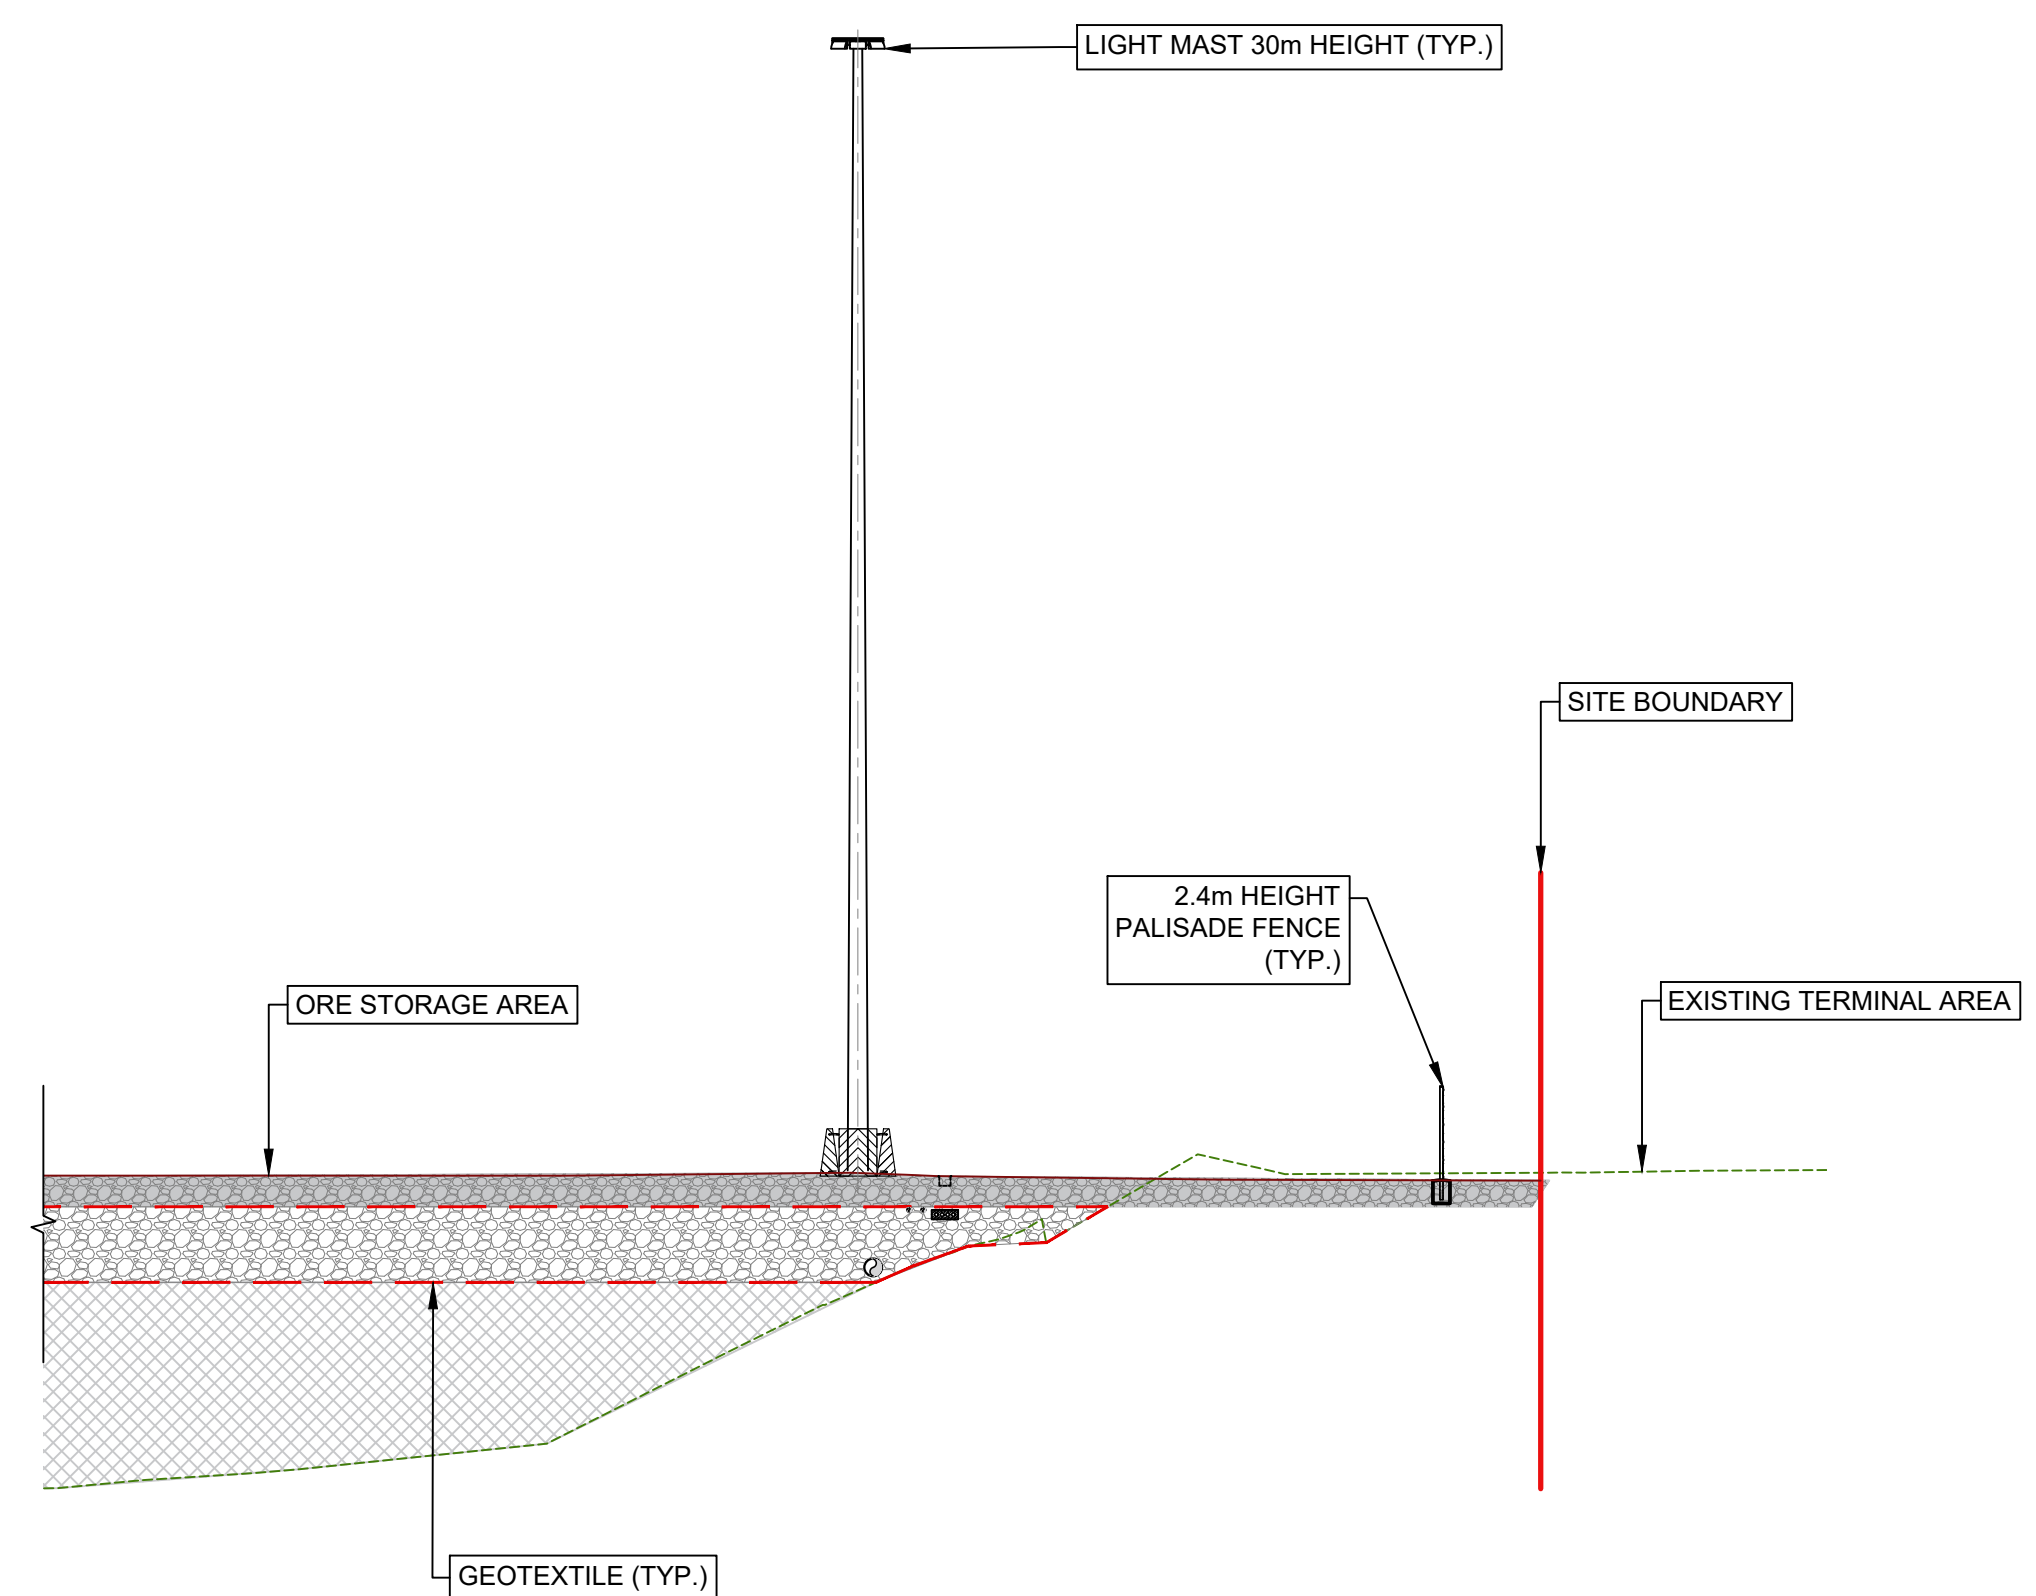

SECTION C-C-VIEW 6
SCALE 1:200

NOTES:

1. ALL DIMENSIONS ARE IN METERS UNLESS OTHERWISE STATED
2. USE DIMENSIONS ON DRAWINGS (DO NOT SCALE FROM DRAWINGS)
3. ALL LEVELS ARE QUOTED RELATIVE TO ORDNANCE DATUM (REFERENCE DATUM) WHERE OD LEVELS ARE USED ON SECTIONS AND ELEVATIONS, THE RESPECTIVE CHART DATUM LEVEL IS NOTED BESIDE THE OD LEVEL IN BRACKETS.
- 4.

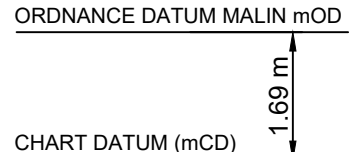

LEGEND:

- SITE BOUNDARY UNDER THIS APPLICATION.
- TOTAL BOUNDARY AREA : 803394m² (80.339ha)
- EXISTING SOIL PROFILE
- GEOTEXTILE
- GEOTEXTILE
- LEVEL MARK



Unit A2,
Nuttgrove Office Park,
Rathfarnham,
Dublin 14, D14 X627
Ireland.
T +353 (0)1-2071000
E info@gdgeo.com
www.gdgeo.com

ISSUED AS: FOR PLANNING



PROJECT TITLE: ROSSLARE EUROPORT ORE HUB

DRAWING No: ROREH-PL-DR- GDG-C-0413

Status: -P3 Revision: -04

DRAWING TITLE: ROSSLARE ORE HUB SECTION C-C

SCALE: SHOWN SHEET SIZE: A1 DATE: 19/11/2025
DRAWN BY: E.F.C. CHECKED BY: M.F. APPROVED BY: D.O'L



"FUNDED BY THE EUROPEAN UNION. VIEWS AND OPINIONS EXPRESSED ARE HOWEVER THOSE OF THE AUTHOR(S) ONLY AND DO NOT NECESSARILY REFLECT THOSE OF THE EUROPEAN UNION. NEITHER THE EUROPEAN UNION NOR ANY GRANTING AUTHORITY CAN BE HELD RESPONSIBLE FOR THEM."