



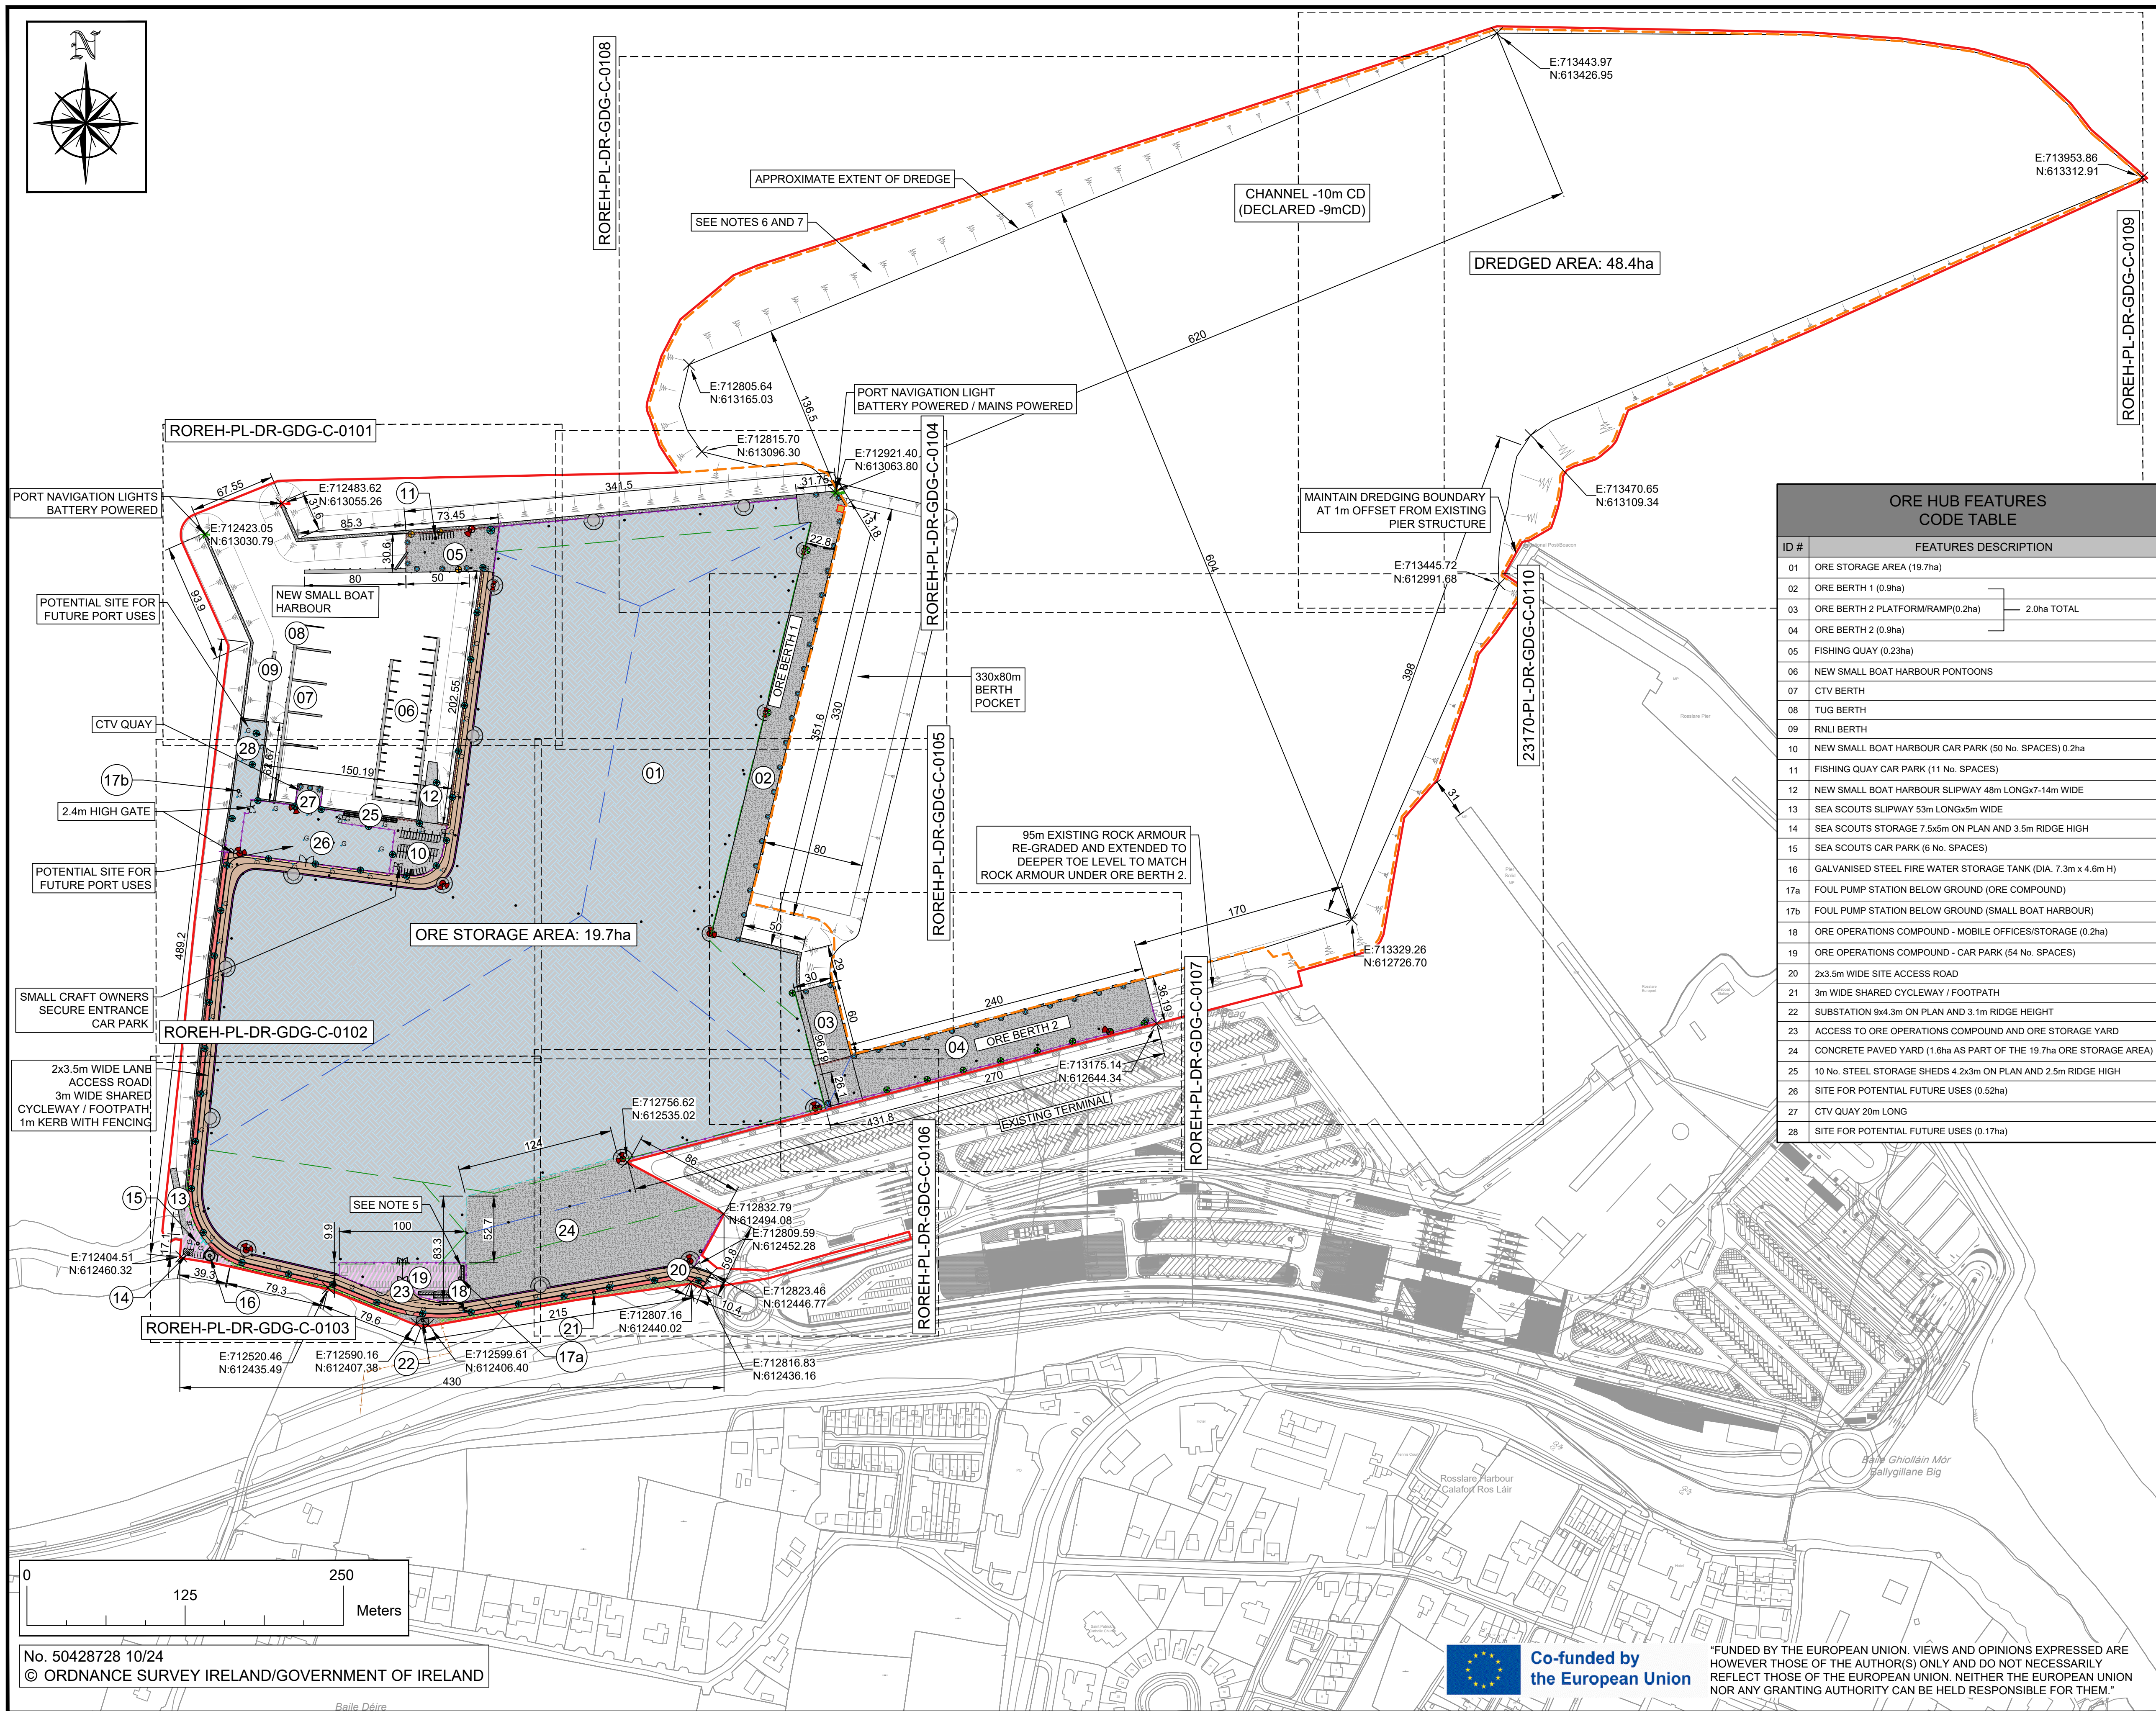


No. 50428728 10/24
© ORDNANCE SURVEY IRELAND/GOVERNMENT OF IRELAND

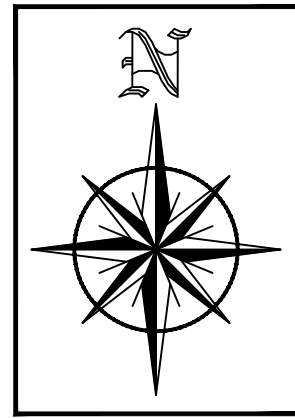

"FUNDED BY THE EUROPEAN UNION. VIEWS AND OPINIONS EXPRESSED ARE HOWEVER THOSE OF THE AUTHOR(S) ONLY AND DO NOT NECESSARILY REFLECT THOSE OF THE EUROPEAN UNION. NEITHER THE EUROPEAN UNION NOR ANY GRANTING AUTHORITY CAN BE HELD RESPONSIBLE FOR THEM."

NOTES:

1. ALL DIMENSIONS ARE IN METERS UNLESS OTHERWISE STATED
2. USE DIMENSIONS ON DRAWINGS (DO NOT SCALE FROM DRAWINGS).
3. COORDINATES IN ITM.
4. ORDNANCE SURVEY IRELAND LICENCE No. 50428728 10/24. SHEET No. 5044-D, 5045-C, 5714-B, 5715-A, AND 5715-B.
5. TEMPORARY CABINS AND ACCOMMODATION FOR ORE HUB OPERATIONS. CABINS MAY BE TEMPORARILY INSTALLED, SUBSEQUENTLY REMOVED AND REINSTALLED SEVERAL TIMES AS DIFFERENT ORE DEVELOPERS UTILISE THE SITE. MAXIMUM FOOTPRINT OF TEMPORARY CABINS AS INDICATED.
6. ALL DREDGE SLOPES ARE GRADED BETWEEN 1V:5H TO 1V:10H.
7. ALL BRAKE WATER SLOPES ARE 2V:3H.
8. DRAINAGE SYSTEM, ELECTRICAL, WATER AND WASTE WATER SERVICES OMITTED FOR CLARITY.

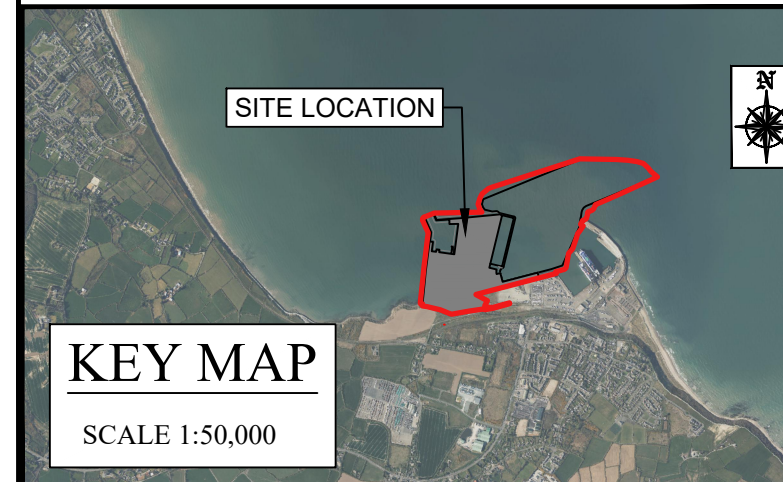

LEGEND:

- SITE BOUNDARY UNDER THIS APPLICATION. TOTAL BOUNDARY AREA: 803394m² (80.339ha).
- PLANNING DREDGE BOUNDARY
- 2.4m HIGH GALVANISED FENCE/BARRIER
- 2.4m HIGH GATE
- ARMCO BARRIERS
- STONE PAVEMENT
- CONCRETE PAVEMENT
- BUILDINGS/SHEDS
- ASPHALT
- SHARED CYCLEWAY / FOOTPATH
- FOOTPATH
- ACCESS ROADS
- VERGE/PLANTED AREA INCL. NATIVE TREES
- GRAVEL SURFACE
- TOP OF ROCK ARMOUR
- PORT NAVIGATION LIGHT
- PORT NAVIGATION LIGHT
- BOLLARD
- GULLY
- DRAINAGE MANHOLE
- DRAINAGE CREST
- DRAINAGE VALLEY
- LIGHT MAST 30m
- LIGHT MAST 30/15m
- LIGHT MAST 15m
- LIGHT MAST 12m
- LIGHT MAST 8m
- CCTV POLE AND CABINET

ORE HUB FEATURES CODE TABLE	
ID #	FEATURES DESCRIPTION
01	ORE STORAGE AREA (19.7ha)
02	ORE BERTH 1 (0.9ha)
03	ORE BERTH 2 PLATFORM/RAMP (0.2ha)
04	ORE BERTH 2 (0.9ha)
2.0ha TOTAL	
05	FISHING QUAY (0.23ha)
06	NEW SMALL BOAT HARBOUR PONTOONS
07	CTV BERTH
08	TUG BERTH
09	RNLI BERTH
10	NEW SMALL BOAT HARBOUR CAR PARK (50 No. SPACES) 0.2ha
11	FISHING QUAY CAR PARK (11 No. SPACES)
12	NEW SMALL BOAT HARBOUR SLIPWAY 48m LONGx7-14m WIDE
13	SEA SCOUTS SLIPWAY 53m LONGx5m WIDE
14	SEA SCOUTS STORAGE 7.5x5m ON PLAN AND 3.5m RIDGE HIGH
15	SEA SCOUTS CAR PARK (6 No. SPACES)
16	GALVANISED STEEL FIRE WATER STORAGE TANK (DIA. 7.3m x 4.6m H)
17a	FOUL PUMP STATION BELOW GROUND (ORE COMPOUND)
17b	FOUL PUMP STATION BELOW GROUND (SMALL BOAT HARBOUR)
18	ORE OPERATIONS COMPOUND - MOBILE OFFICES/STORAGE (0.2ha)
19	ORE OPERATIONS COMPOUND - CAR PARK (54 No. SPACES)
20	2x3.5m WIDE SITE ACCESS ROAD
21	3m WIDE SHARED CYCLEWAY / FOOTPATH
22	SUBSTATION 9x4.3m ON PLAN AND 3.1m RIDGE HEIGHT
23	ACCESS TO ORE OPERATIONS COMPOUND AND ORE STORAGE YARD
24	CONCRETE PAVED YARD (1.6ha AS PART OF THE 19.7ha ORE STORAGE AREA)
25	10 No. STEEL STORAGE SHEDS 4.2x3m ON PLAN AND 2.5m RIDGE HIGH
26	SITE FOR POTENTIAL FUTURE USES (0.52ha)
27	CTV QUAY 20m LONG
28	SITE FOR POTENTIAL FUTURE USES (0.17ha)

Unit A2,
Nugrove Office Park,
Rathfarnham,
Dublin 14, D14 X627
Ireland.
T +353 (0)1-2071000
E info@gdgeo.com
www.gdgeo.com

ISSUED AS: FOR PLANNING

CLIENT:



PARTNER:



PROJECT TITLE: ROSSLARE EUROPORT
ORE HUB

DRAWING No: ROREH-PL-DR-GDG-C-0100

Status: -P3 Revision: -07

DRAWING TITLE: PROPOSED SITE LAYOUT
KEY PLAN

SCALE: 1:2500 SHEET SIZE: A1 DATE: 18/11/2025
DRAWN BY: EFC CHECKED BY: M.F. APPROVED BY: D.O'L