

No. 50428728 10/24  
© ORDNANCE SURVEY IRELAND/GOVERNMENT OF IRELAND




"FUNDED BY THE EUROPEAN UNION. VIEWS AND OPINIONS EXPRESSED ARE HOWEVER THOSE OF THE AUTHOR(S) ONLY AND DO NOT NECESSARILY REFLECT THOSE OF THE EUROPEAN UNION. NEITHER THE EUROPEAN UNION NOR ANY GRANTING AUTHORITY CAN BE HELD RESPONSIBLE FOR THEM."

#### NOTES:

1. ALL DIMENSIONS ARE IN METERS UNLESS OTHERWISE STATED
2. USE DIMENSIONS ON DRAWINGS (DO NOT SCALE FROM DRAWINGS)
3. ORDNANCE SURVEY IRELAND LICENCE No. 50428728 10/24. SHEET No. 5644-D, 5645-C, 5714-B, 5715-A, AND 5715-B.
4. ELECTRICAL, COMMUNICATIONS, CCTV AND LIGHTING SERVICES HAVE BEEN OMITTED FOR CLARITY.

#### SITE LOCATION

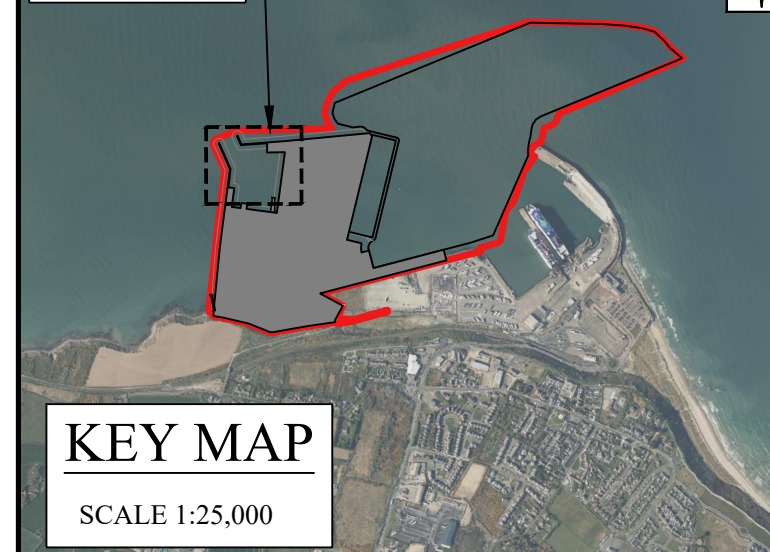

#### LEGEND:

- SITE BOUNDARY UNDER THIS APPLICATION.  
TOTAL BOUNDARY AREA : 803394m<sup>2</sup> (80.339ha)
- MH DRAINAGE MANHOLE
  - RETENTION SEPARATOR (R.S.)
  - STORM WATER PIPES
  - DRAINAGE CHANNEL
  - OUTFALL (OF)
  - G GULLY
  - PERIMETER PERFORATED DRAINAGE PIPE LINE
  - PROPOSED 150mmØ FOUL SEWER
  - PROPOSED 110mmØ WATER MAIN
  - PROPOSED 160mmØ FIRE WATER MAIN
  - PROPOSED HYDRANT



Unit A2,  
Nutmeg Office Park,  
Rathfarnham,  
Dublin 14, D14 X627  
Ireland.  
T +353 (0)1-2071000  
E info@gdgeo.com  
www.gdgeo.com

ISSUED AS: FOR PLANNING

CLIENT:



PARTNER:



PROJECT TITLE: ROSSLARE EUROPORT ORE HUB

DRAWING No: ROREH-PL-DR- GDG-C-0201

Status: P3 Revision: 06

DRAWING TITLE: PROPOSED DRAINAGE AND WATER SHEET 1 NEW SMALL BOAT HARBOUR

SCALE: 1:500 SHEET SIZE: A1 DATE: 21/11/2025

DRAWN BY: EFC CHECKED BY: M.F. APPROVED BY: D.O'L