



SECTION E-E
SCALE 1:500

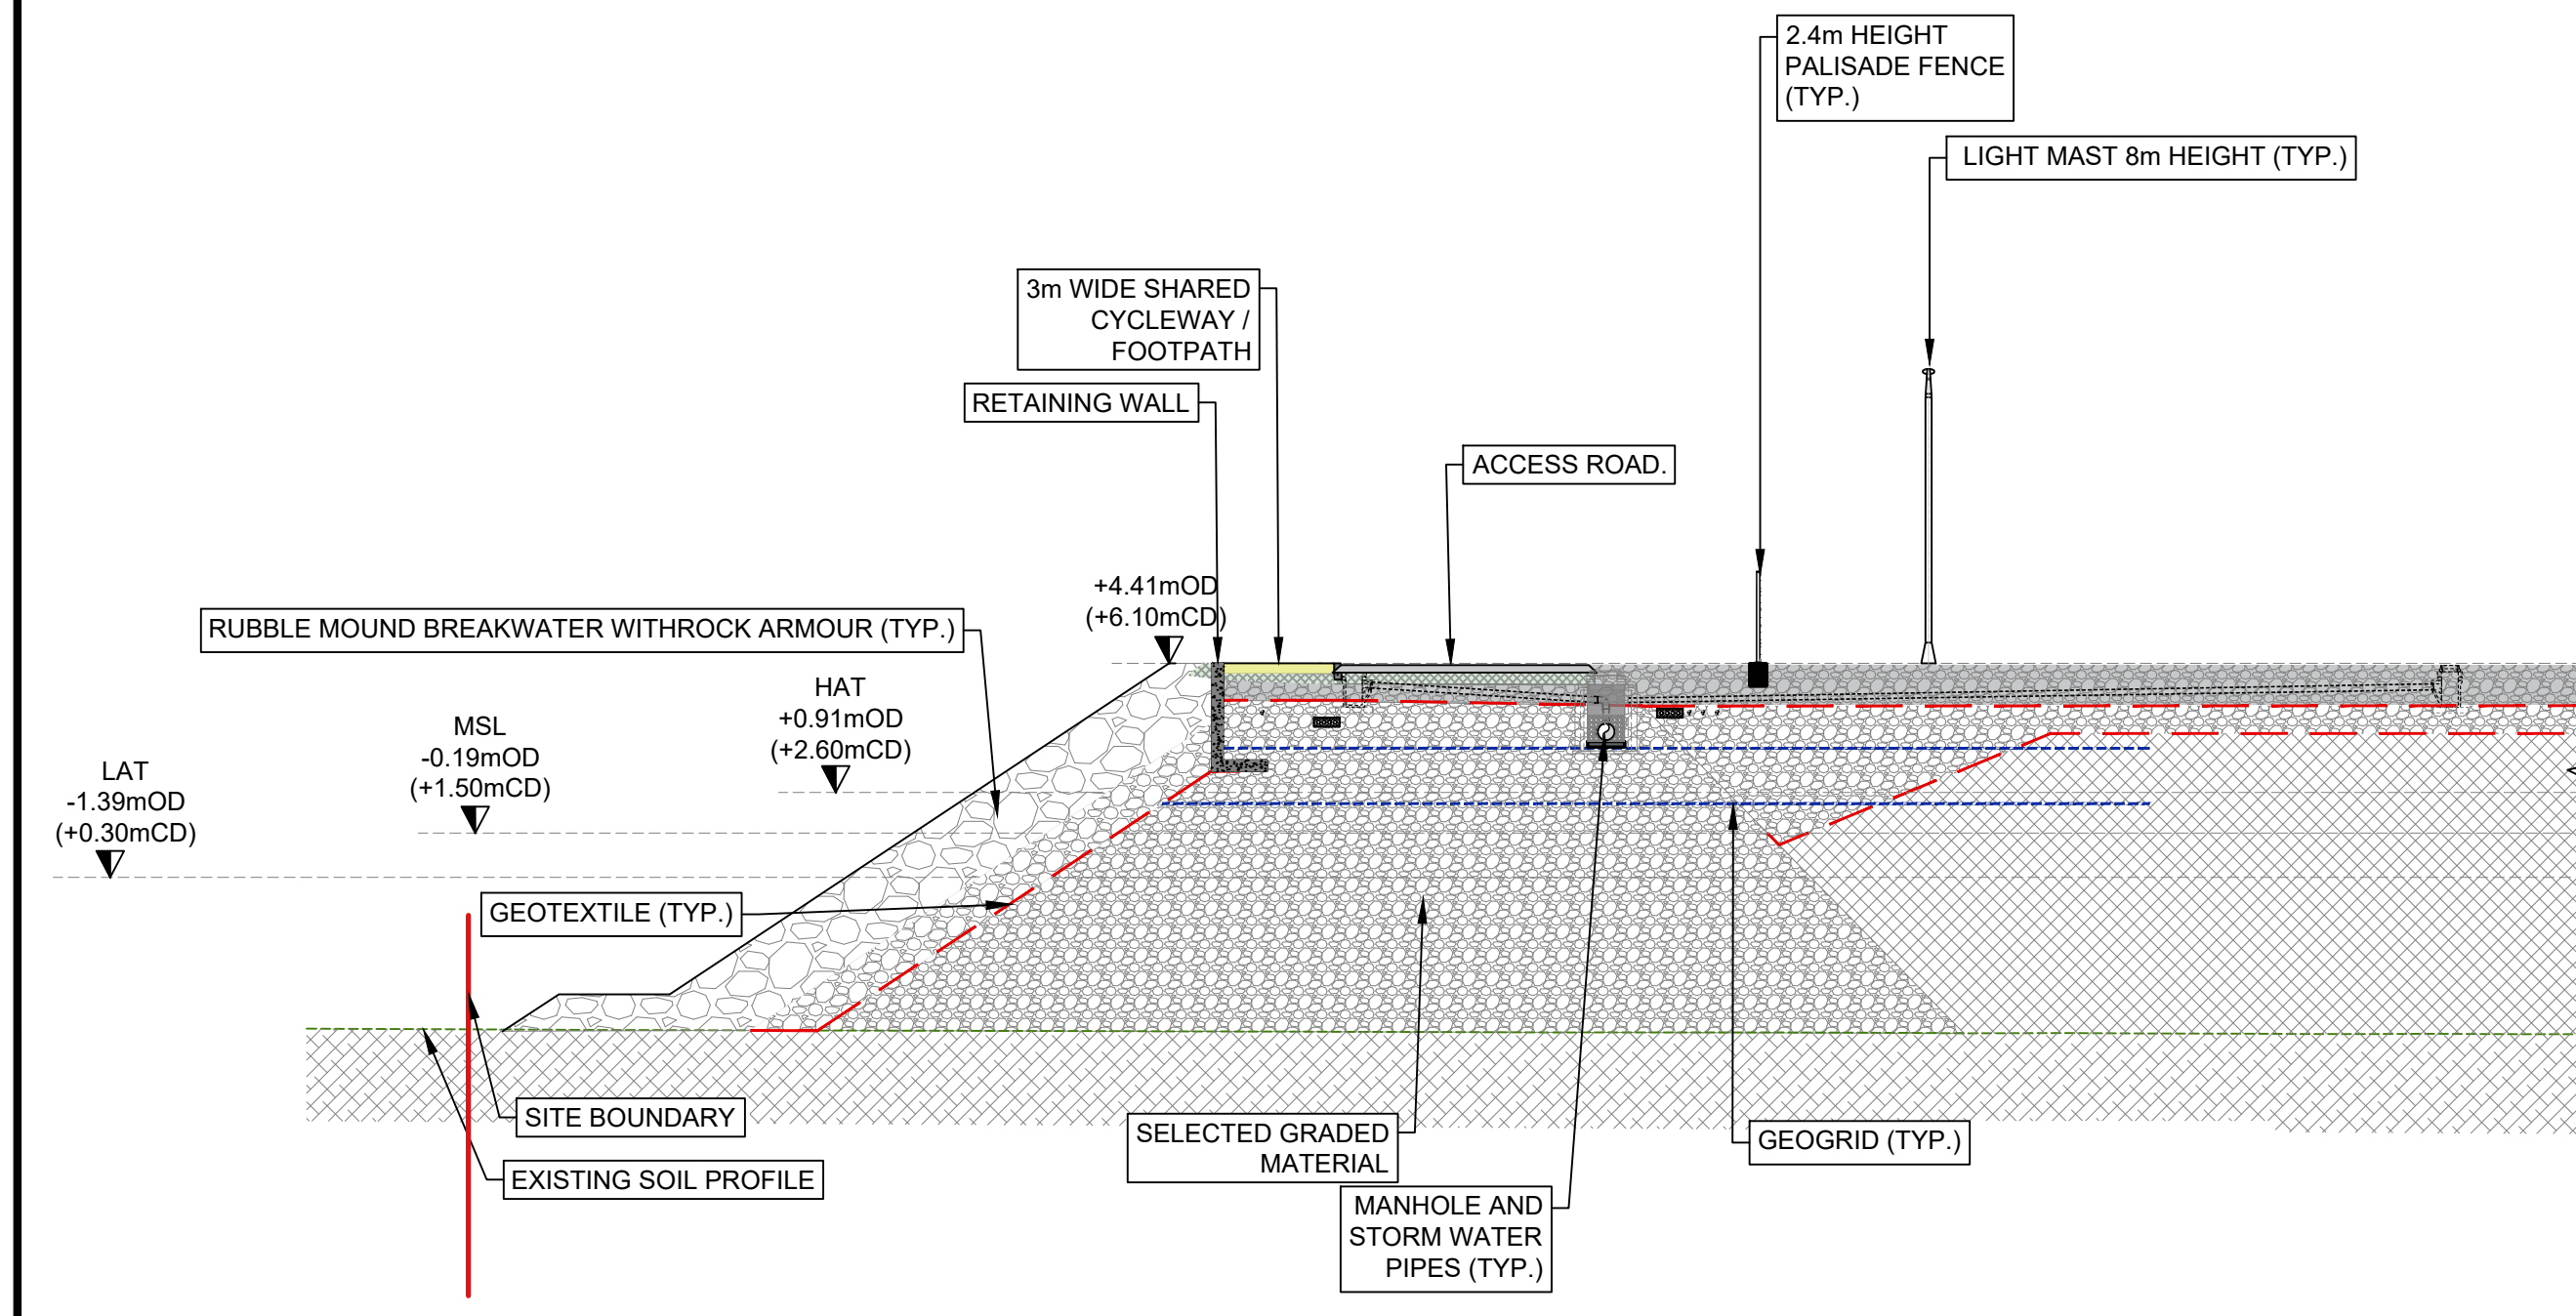

SECTION E-E-VIEW 9
SCALE: 1:200

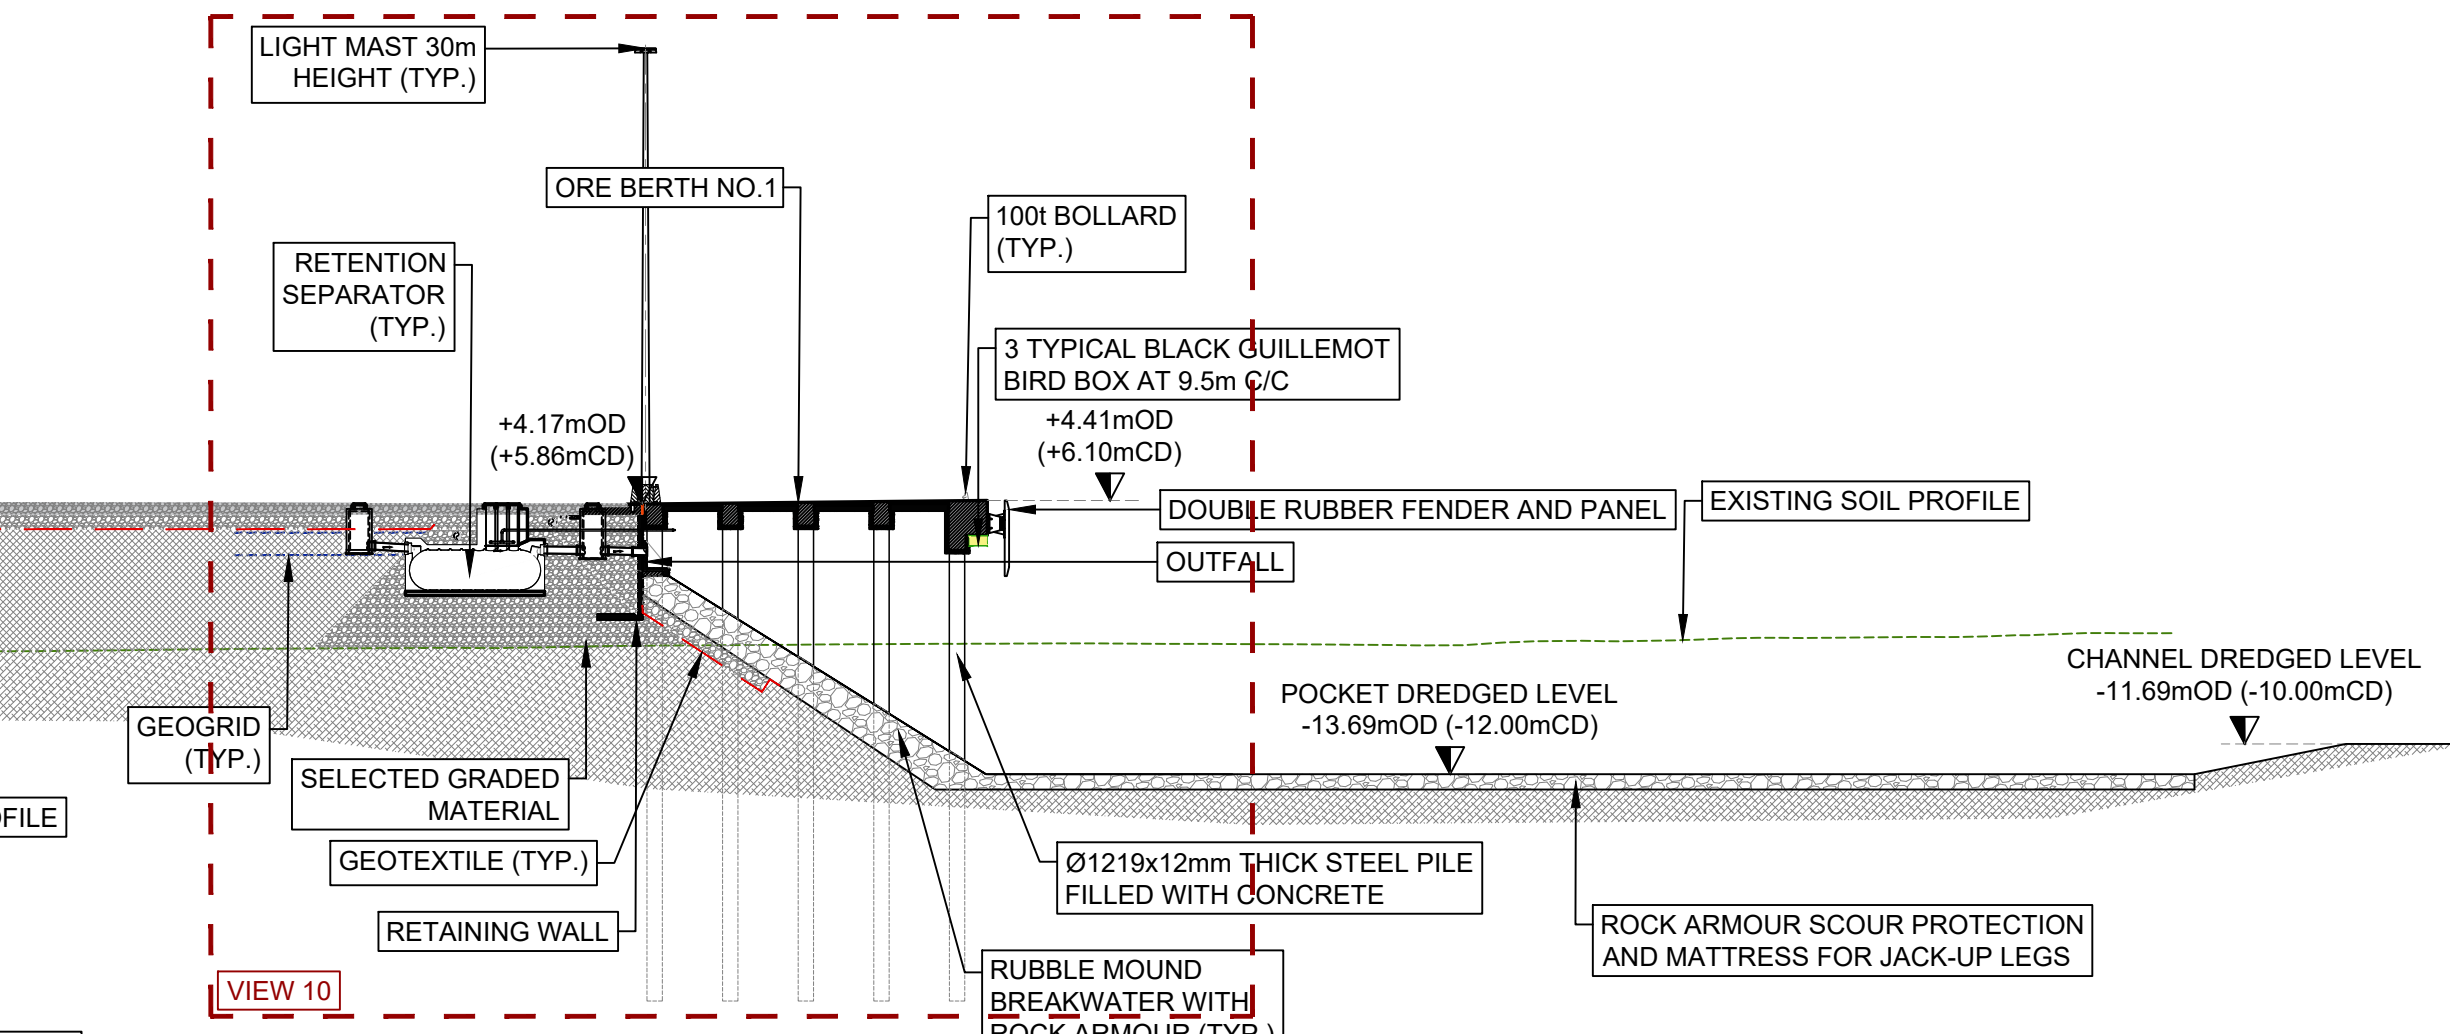

SECTION E-E-VIEW 10
SCALE: 1:200

NOTES:

- ALL DIMENSIONS ARE IN METERS UNLESS OTHERWISE STATED
- USE DIMENSIONS ON DRAWINGS (DO NOT SCALE FROM DRAWINGS)
- ALL LEVELS ARE QUOTED RELATIVE TO ORDNANCE DATUM (REFERENCE DATUM) WHERE OD LEVELS ARE USED ON SECTIONS AND ELEVATIONS, THE RESPECTIVE CHART DATUM LEVEL IS NOTED BESIDE THE OD LEVEL IN BRACKETS.
- ORDNANCE DATUM MALIN mOD
CHART DATUM (mCD) 1.69 m

KEY PLAN
SCALE 1:25,000

LEGEND:

- SITE BOUNDARY UNDER THIS APPLICATION. TOTAL BOUNDARY AREA: 803394m² (80.339ha)
- EXISTING SOIL PROFILE
- GEOTEXTILE
- GEOGRID
- LEVEL MARK

GDG
GAVIN & DOHERTY
GEOSOLUTIONS

Unit A2,
Nutgrove Office Park,
Rathfarnham,
Dublin 14, D14 X627
Ireland.
T +353 (0)1-2071000
E info@gdgeo.com
www.gdgeo.com

ISSUED AS: **FOR PLANNING**

CLIENT: **Iarnród Éireann Irish Rail**

PARTNER: **NICHOLAS O'DWYER**

PROJECT TITLE: **ROSSCLARE EUROPORT ORE HUB**

DRAWING No: **ROREH-PL-DR- GDG-C-0415**

Status: **-P3** Revision: **-03**

DRAWING TITLE: **ROSSCLARE ORE HUB SECTION E-E**

SCALE: **SHOWN** SHEET SIZE: **A1** DATE: **20/11/2025**

DRAWN BY: **EFC** CHECKED BY: **M.F.** APPROVED BY: **D.O'L**

Co-funded by the European Union

"FUNDED BY THE EUROPEAN UNION. VIEWS AND OPINIONS EXPRESSED ARE HOWEVER THOSE OF THE AUTHOR(S) ONLY AND DO NOT NECESSARILY REFLECT THOSE OF THE EUROPEAN UNION. NEITHER THE EUROPEAN UNION NOR ANY GRANTING AUTHORITY CAN BE HELD RESPONSIBLE FOR THEM."