



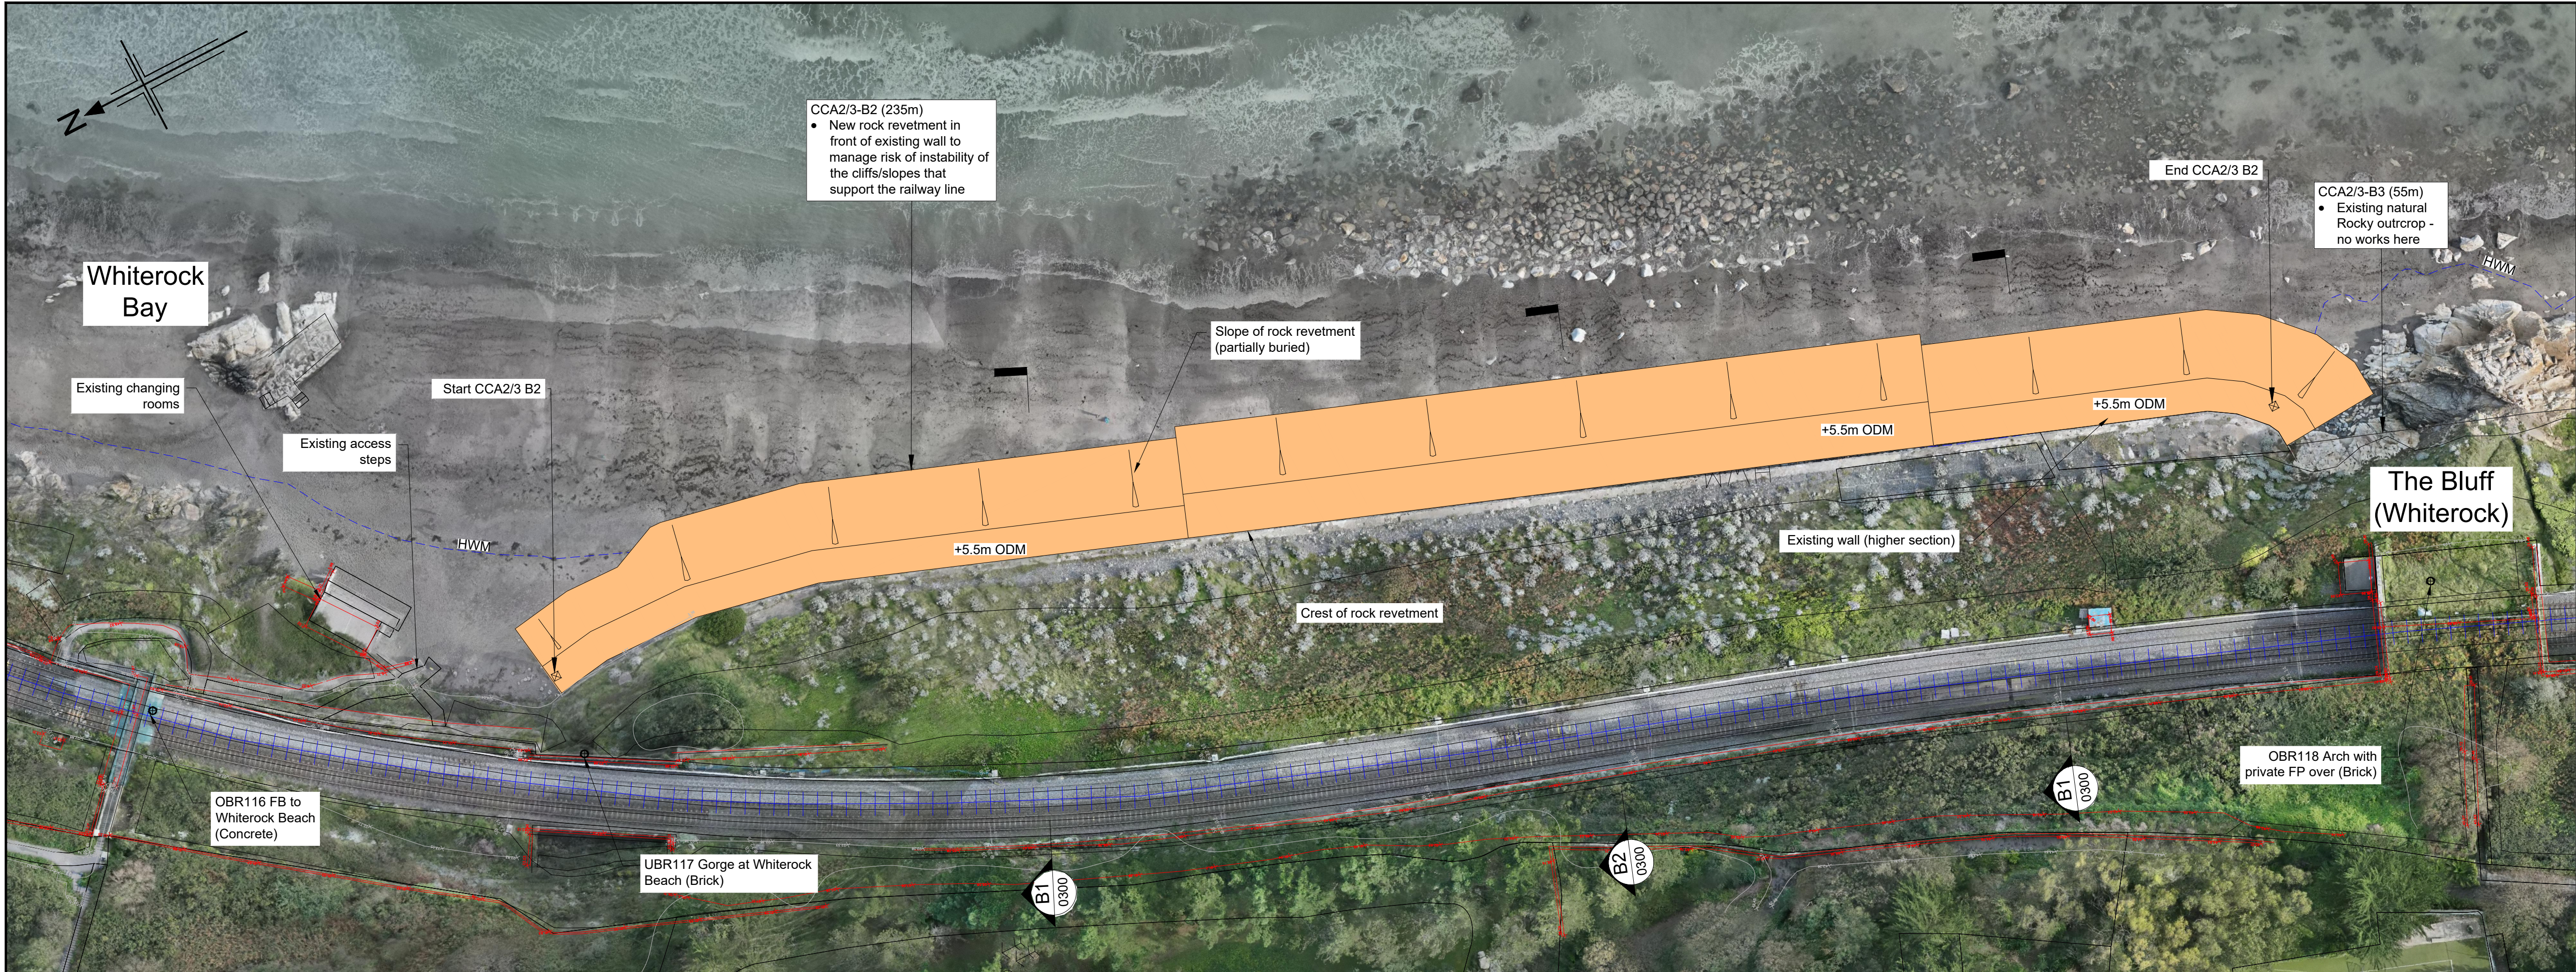

WHITEROCK PLAN - CCA2/3 B2
Scale 1:500



WHITEROCK PLAN - CCA2/3 B4
Scale 1:500

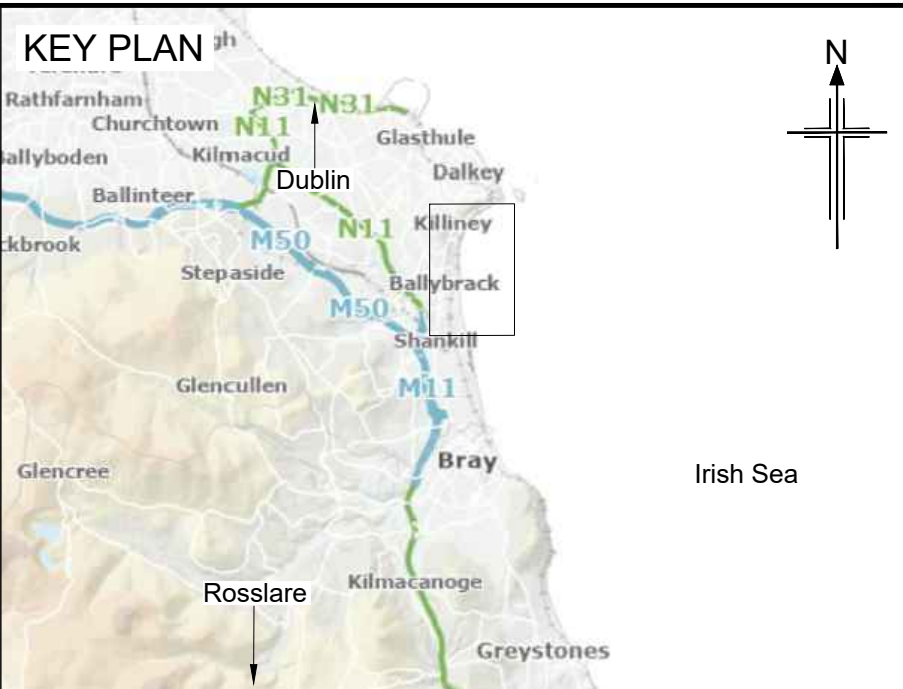

- NOTES
- Do not scale from this drawing.
 - Size and location of all structures is indicative only and to be determined through design development.

- LEGEND
- Railway line
 - Start and end of CCA sub-cells
 - Footprint of proposed rock armour
 - Mile Post (MP)
 - High Water Mark
 - Rail Boundaries (Buildings / fence / walls)
 - Level Crossing, Bridges and Culverts

Rev	Rev. Date	Purpose of revision	Drawn	Checked	Rev'd	Appr'd
B	29/07/2025	FINAL FOLLOWING CLIENT COMMENT	RM	JS	JD	DK
A	17/06/2025	For Client Review and Comment	AE	JS	JD	DK

Client: **Iarnród Éireann Irish Rail**

Designer: **Jacobs**
Termini Building, 2nd Floor, 3 Arkle Road, Sandyford, Dublin D18 C9C5, Ireland, D04R2C5.
Tel: +353 (0)1 269 5666
www.jacobs.com

Project: **ECRIPP**
Environmental Control and Risk Management

Drawing title: **WHITEROCK BEACH TO SOUTH KILLINEY CCA2-3 PHASE 3 DESIGN GENERAL ARRANGEMENT PLAN 1 OF 3**

State Code	Contract / Work Package 2-3
Project Stage	Preliminary Design
Scale	1:500
Jacobs No.	D3658300
Client no.	7694
Drawing number	7694- CCA2_3 -P3 -
Type	DWG - CV
Discipline	- JAC
Originator	-
Number	- 0200

© Copyright 2025 Jacobs U.K. Limited. The concepts and information contained in this document are the property of Jacobs. Use or copying of this document in whole or in part without the written permission of Jacobs constitutes an infringement of copyright. Limitation: This drawing has been prepared on behalf of, and for the exclusive use of, Jacobs' Client, and is subject to, and issued in accordance with, the provisions of the contract between Jacobs and the Client. Jacobs accepts no liability or responsibility whatsoever for, or in respect of, any use of, or reliance upon, this drawing by any third party.

