



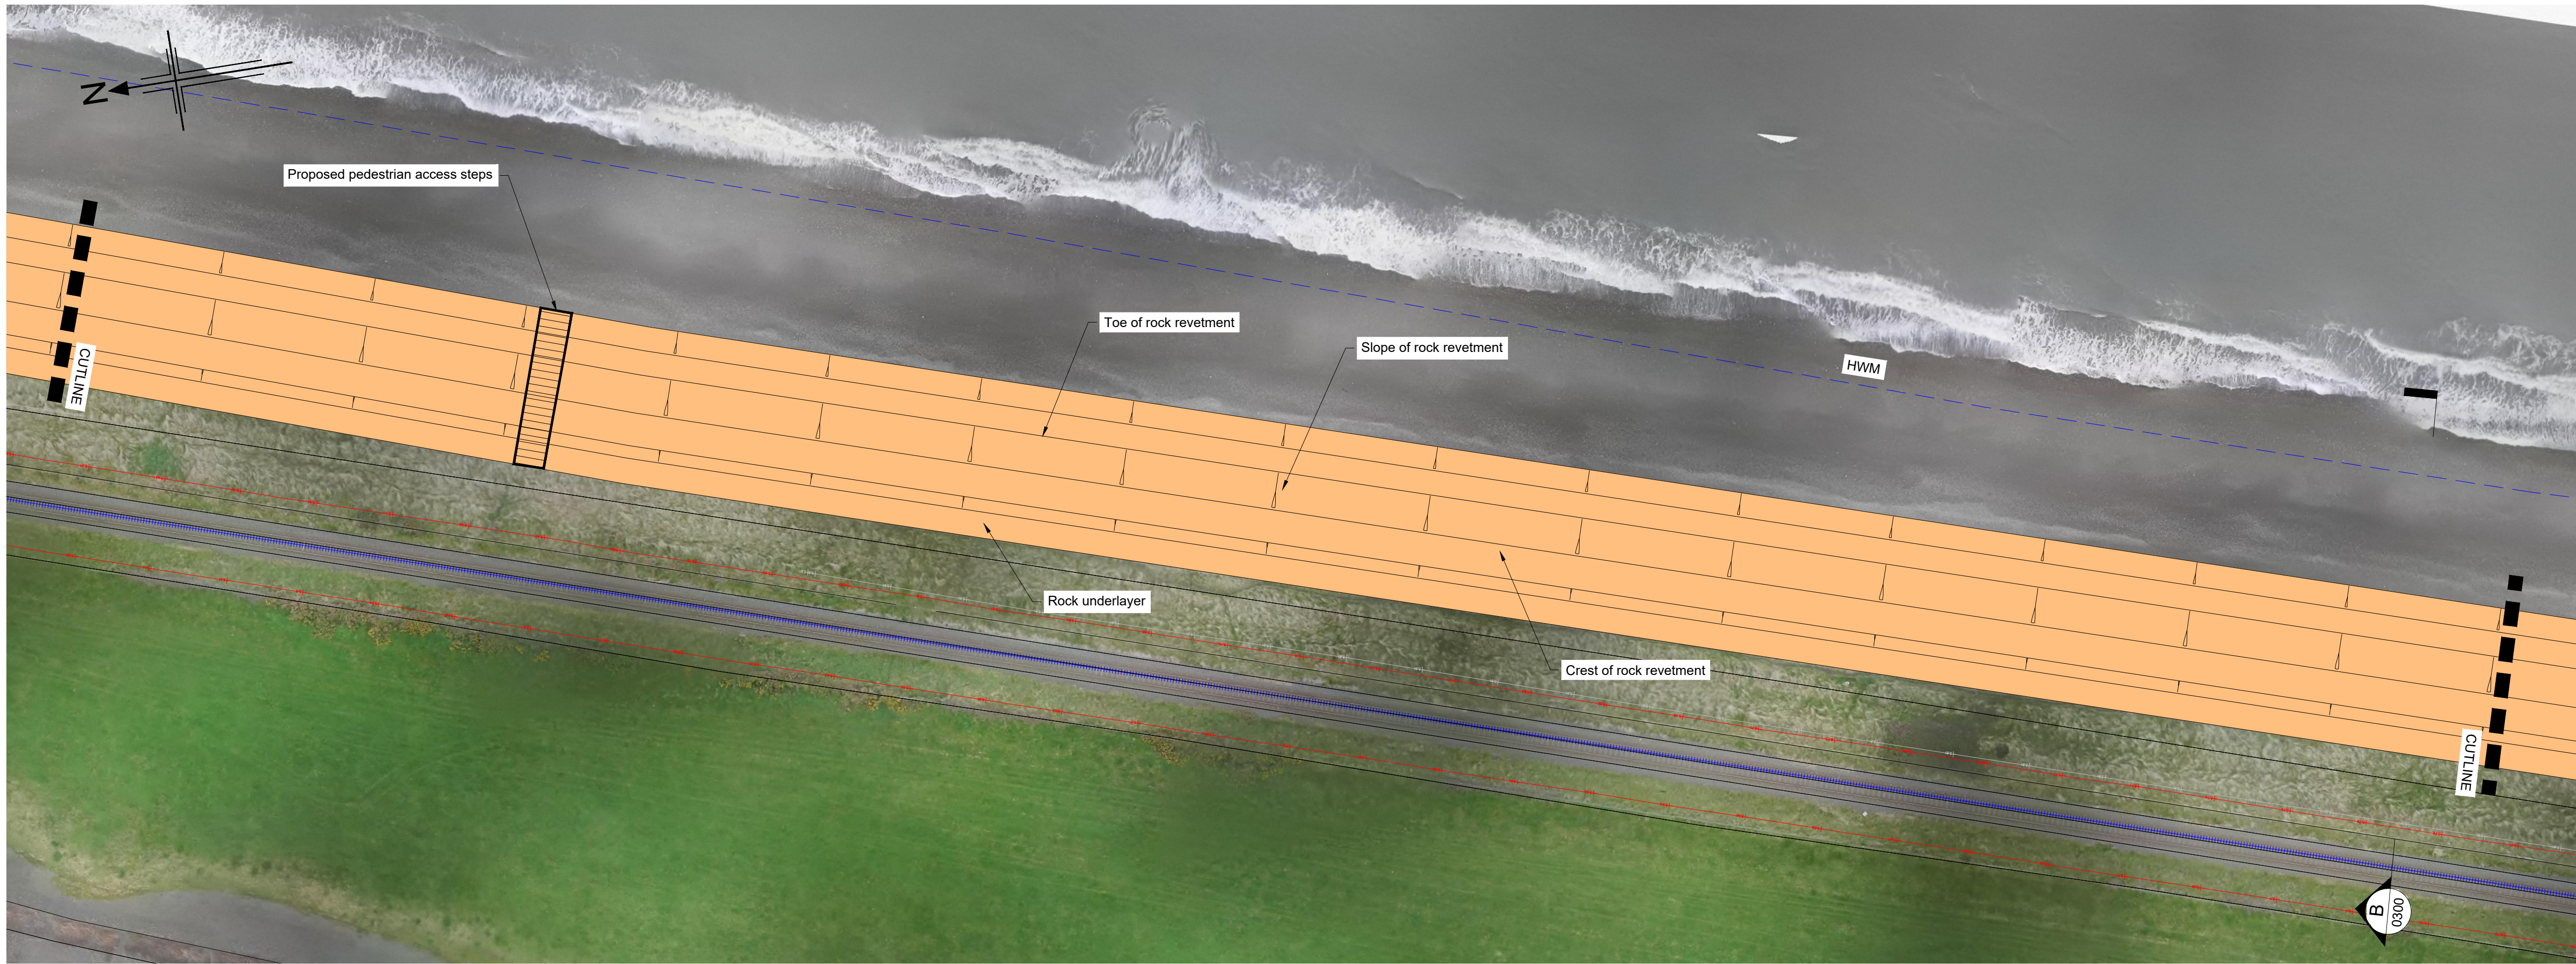


CCA6.2 - B
PART 5
Scale 1:500

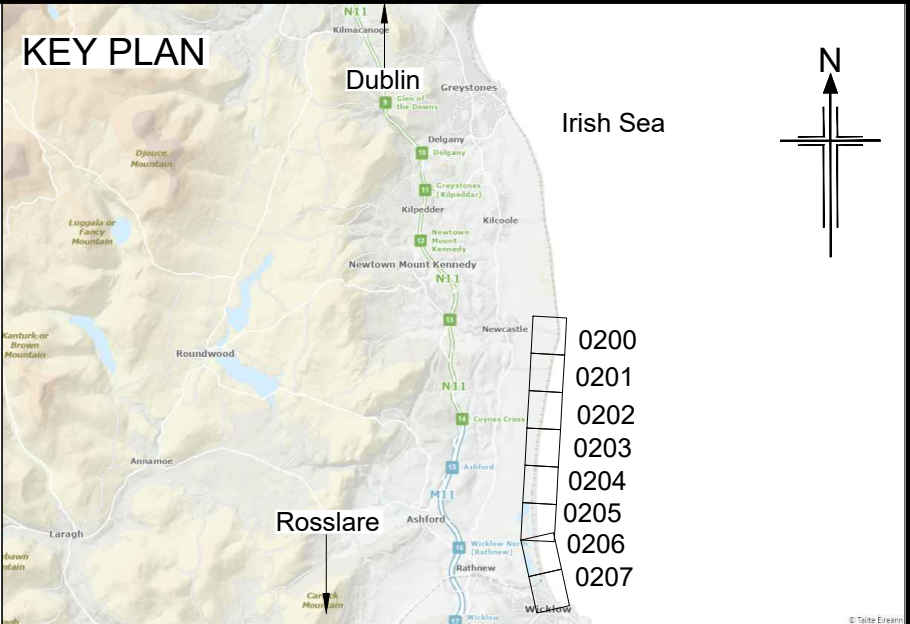


- NOTES**
1. Do not scale from this drawing.
 2. Size and location of all structures is indicative only and to be determined through design development.
 3. For further detail on the pedestrian access steps, refer to drawings 7694-CCA6_2-P3-DWG-CV-JAC-0400.
 4. The High Water Mark shown is pre-2019 HWM as defined by OSI mapping for consenting purposes. The beach is dynamic and therefore it may not be representative of the current location of high water in this area.

- LEGEND**
- Railway line
 - Footprint of proposed works under scheme
 - HWM High Water Mark (as defined by OSI mapping)
 - Rail Boundaries (Buildings / fence / walls)

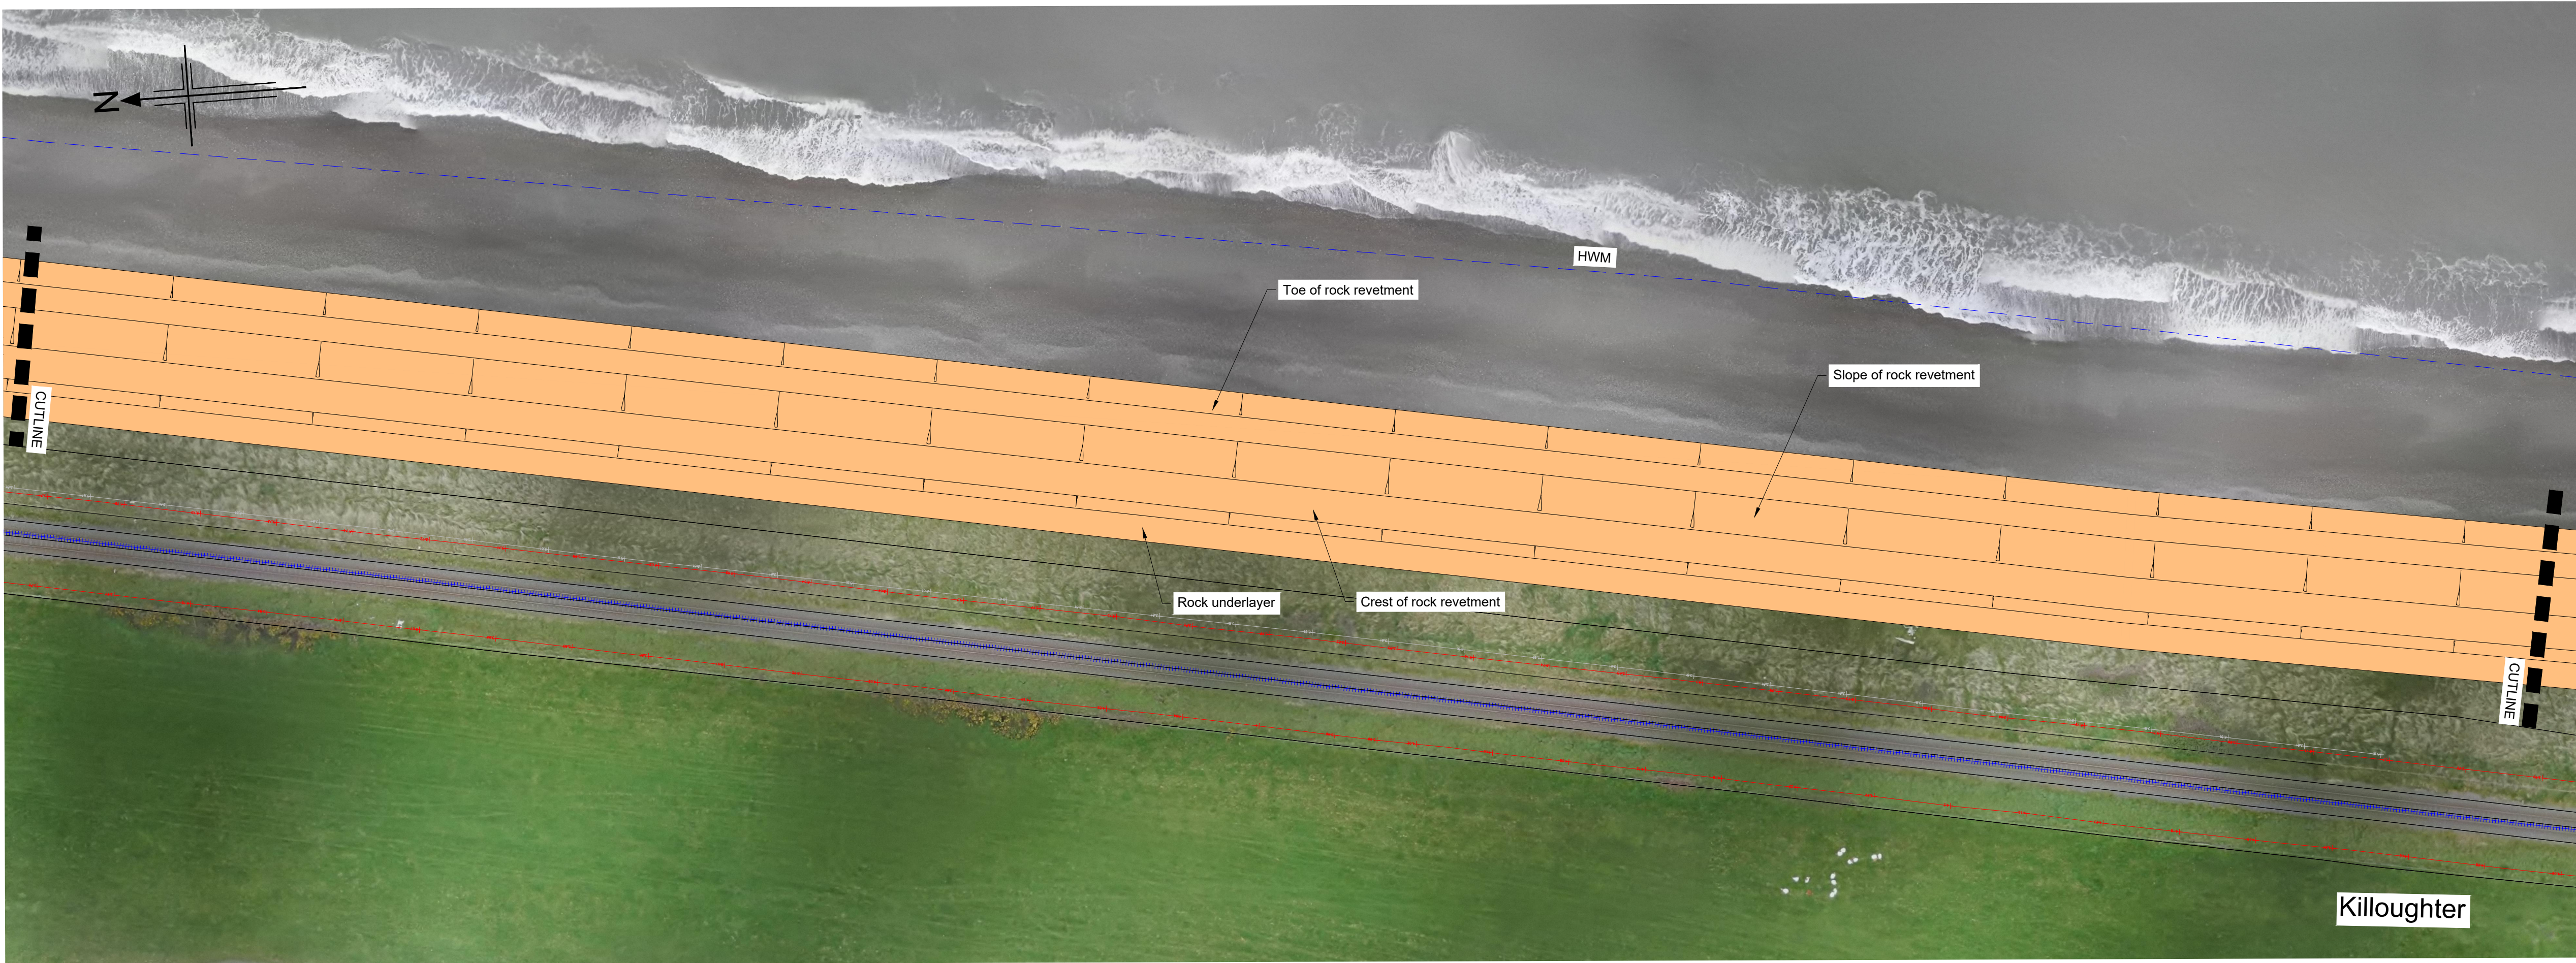

CCA6.2 - B
PART 6
Scale 1:500

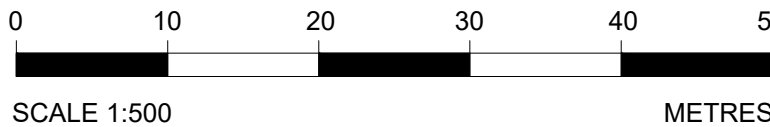

B	21/07/2025	FINAL FOLLOWING CLIENT COMMENTS	RM	JS	JD	DK			
A	06/06/2025	For Client Review and Comment	AE	PF	JD	DK			
Rev	Rev. Date	Purpose of revision	Drawn	Checked	Rev'd	Apprv'd			

Client



Designer:


Termini Building, 2nd Floor, 3 Arkle Road, Sandycroft,
Dublin D18 CC05, Ireland. D04F02C5.
Tel: +353 (0)1 269 5666
www.jacobs.com

Project



Drawing title
**NEWCASTLE TO WICKLOW MURROUGH
CCA6.2 PHASE 3 DESIGN
GENERAL ARRANGEMENT
PLAN 5 OF 8**

Drawing status	Issue for Acceptance		
State Code	Contract / Work Package 6.2		
Project Stage	Preliminary Design		
Scale	1:500	DO NOT SCALE	
Jacobs No.	D3658300	Rev	B
Client no.	7694		
Drawing number	7694- CCA6.2 - P3 -	Work Package	Phase
Type	DWG - CV	Discipline	Originator
	- JAC		Number
			- 0204