
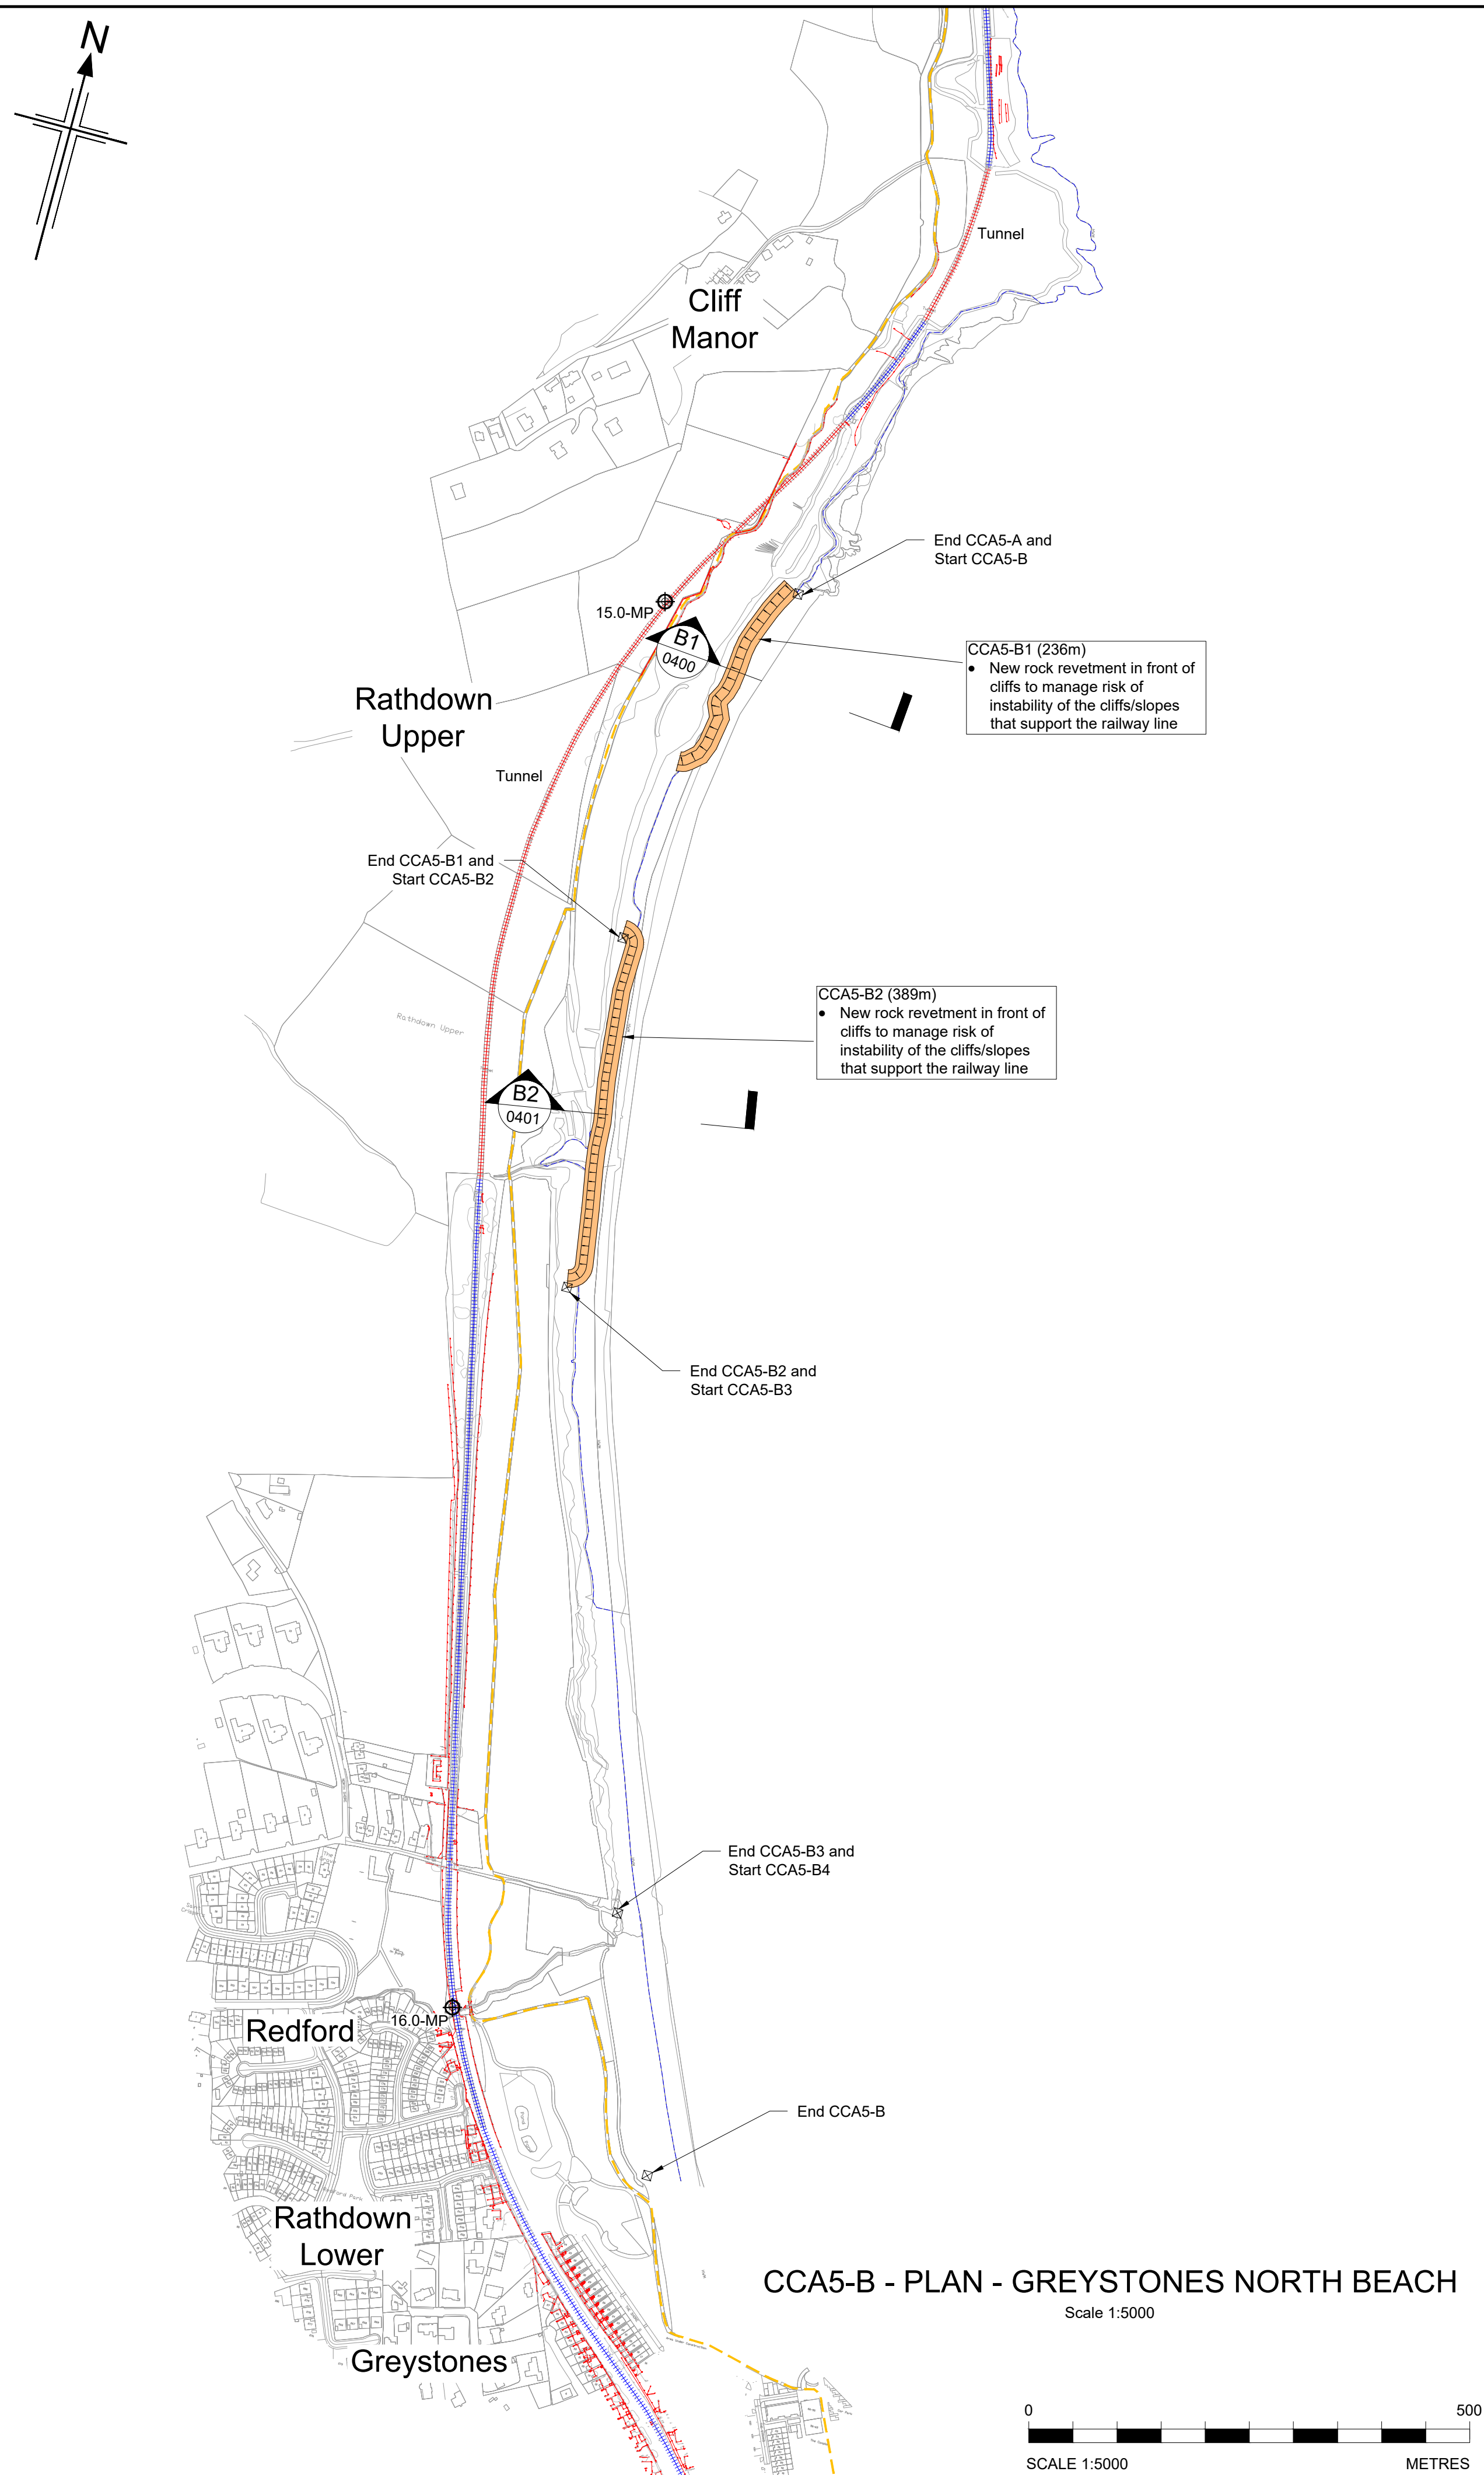


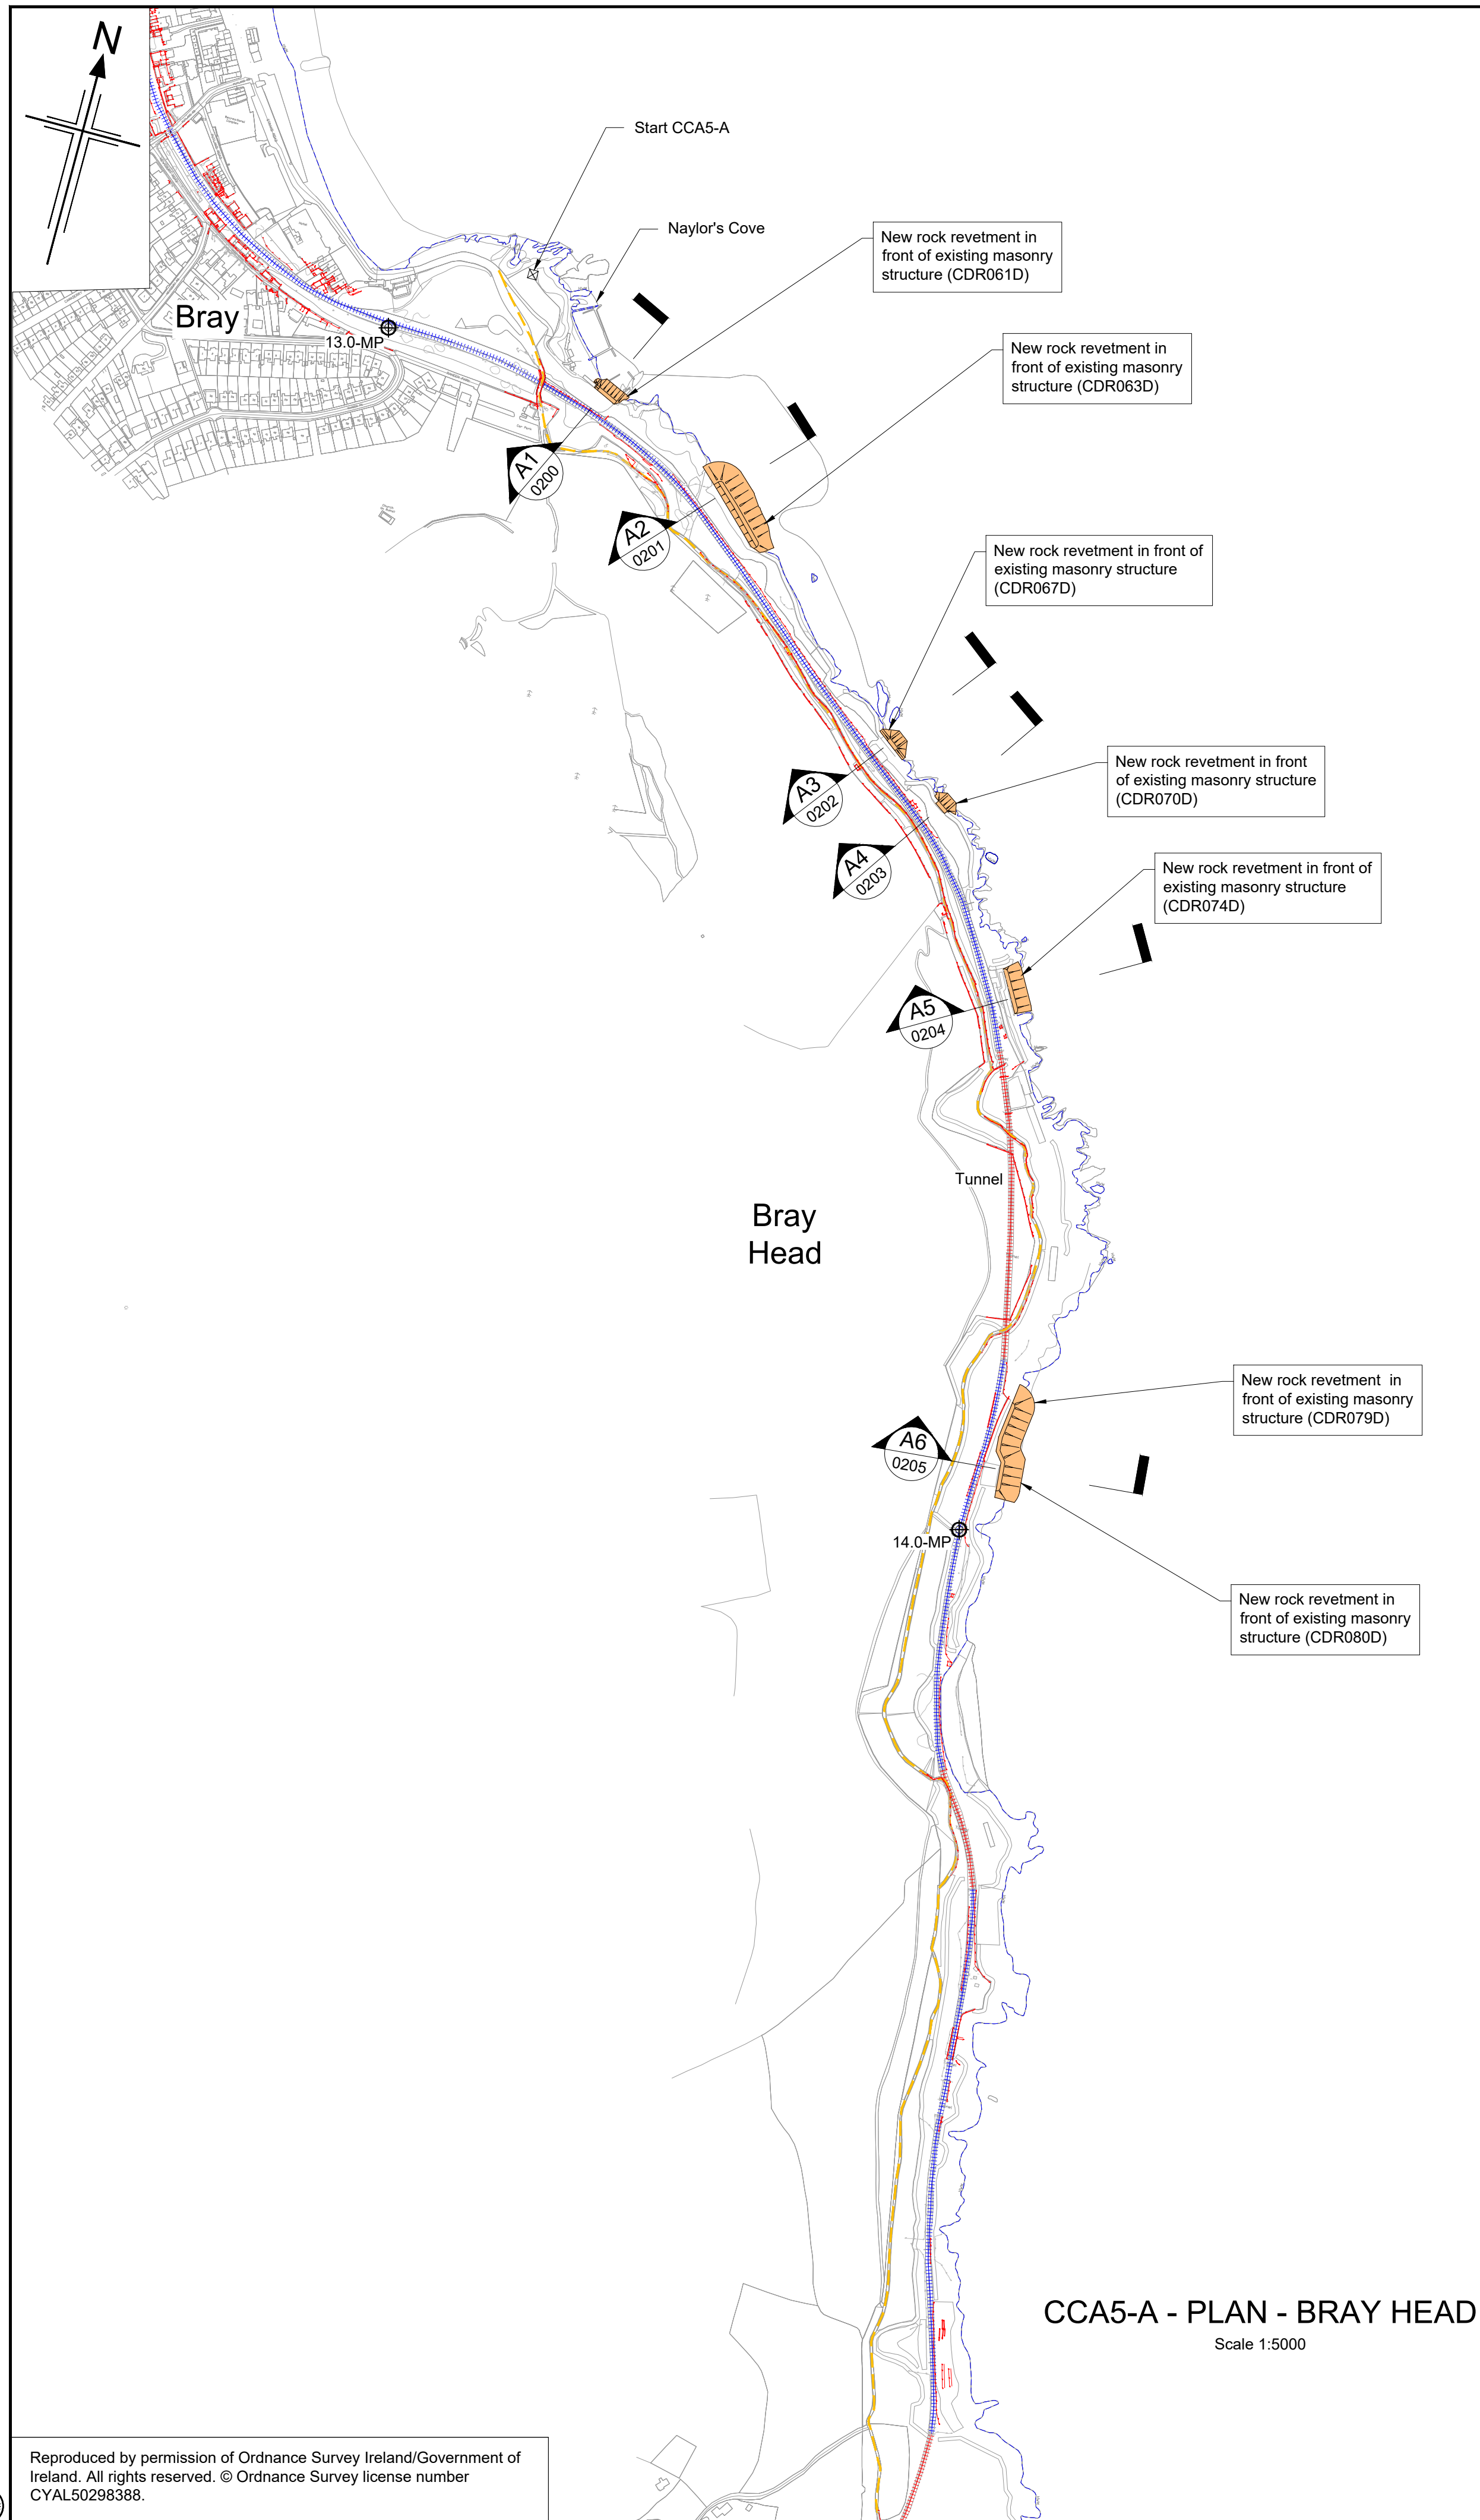

KEY PLAN

NOTES

1. Do not scale from this drawing.
2. Size and location of all structures is indicative only and to be determined through design development.

LEGEND

- Railway line
- Railway line (Tunnel)
- Bray-Greystones Cliff Walk
- Start and end of CCA sub-cells
- Footprint of proposed works under scheme
- Shanganagh Junction to Wexford Mile Post (MP)
- High Water Mark
- Rail Boundaries (Buildings / fence / walls)
Data supplied by Irish Rail

mODM

+1.99	HAT
+1.59	MHWS
+0.89	MWHN
-0.11	MSL
-1.01	MLWN
-1.81	MLWS
-2.61	LAT

TIDE BAR
DUBLIN NORTH WALL
(STANDARD PORT)

B	02-07-2025	Updated to Client Comments	RM	EJ	JD	DK
A	2025-05-06	For Client Review and Comment	DT	PF	JD	DK
Rev	Rev. Date	Purpose of revision	Drawn	Checkd	Rev'd	Appr'd

Client

Designer:

Project

Drawing title

BRAY HEAD TO GREYSTONES NORTH BEACH CCA5 PHASE 3 DESIGN LOCATION PLAN

Drawing status

For review and comment

State Code	Contract / Work Package 5	
Project Stage	Phase 3 Design	
Scale	1:5000	DO NOT SCALE
Jacobs No.	D3658300	Rev B
Client no.	7694	
Drawing number	Project No	Work Package
	7694- CCA5	- P3
Type	Discipline	Originator
DWG- CV	- JAC	- 0100

Reproduced by permission of Ordnance Survey Ireland/Government of Ireland. All rights reserved. © Ordnance Survey license number CYAL50298398.

0 500
SCALE 1:5000 METRES

© Copyright 2025 Jacobs U.K. Limited. The concepts and information contained in this document are the property of Jacobs. Use or copying of this document in whole or in part without the written permission of Jacobs constitutes an infringement of copyright. Limitation: This drawing has been prepared on behalf of, and for the exclusive use of, Jacobs' Client, and is subject to, and issued in accordance with, the provisions of the contract between Jacobs and the Client. Jacobs accepts no liability or responsibility whatsoever for, or in respect of, any use of, or reliance upon, this drawing by any third party.