



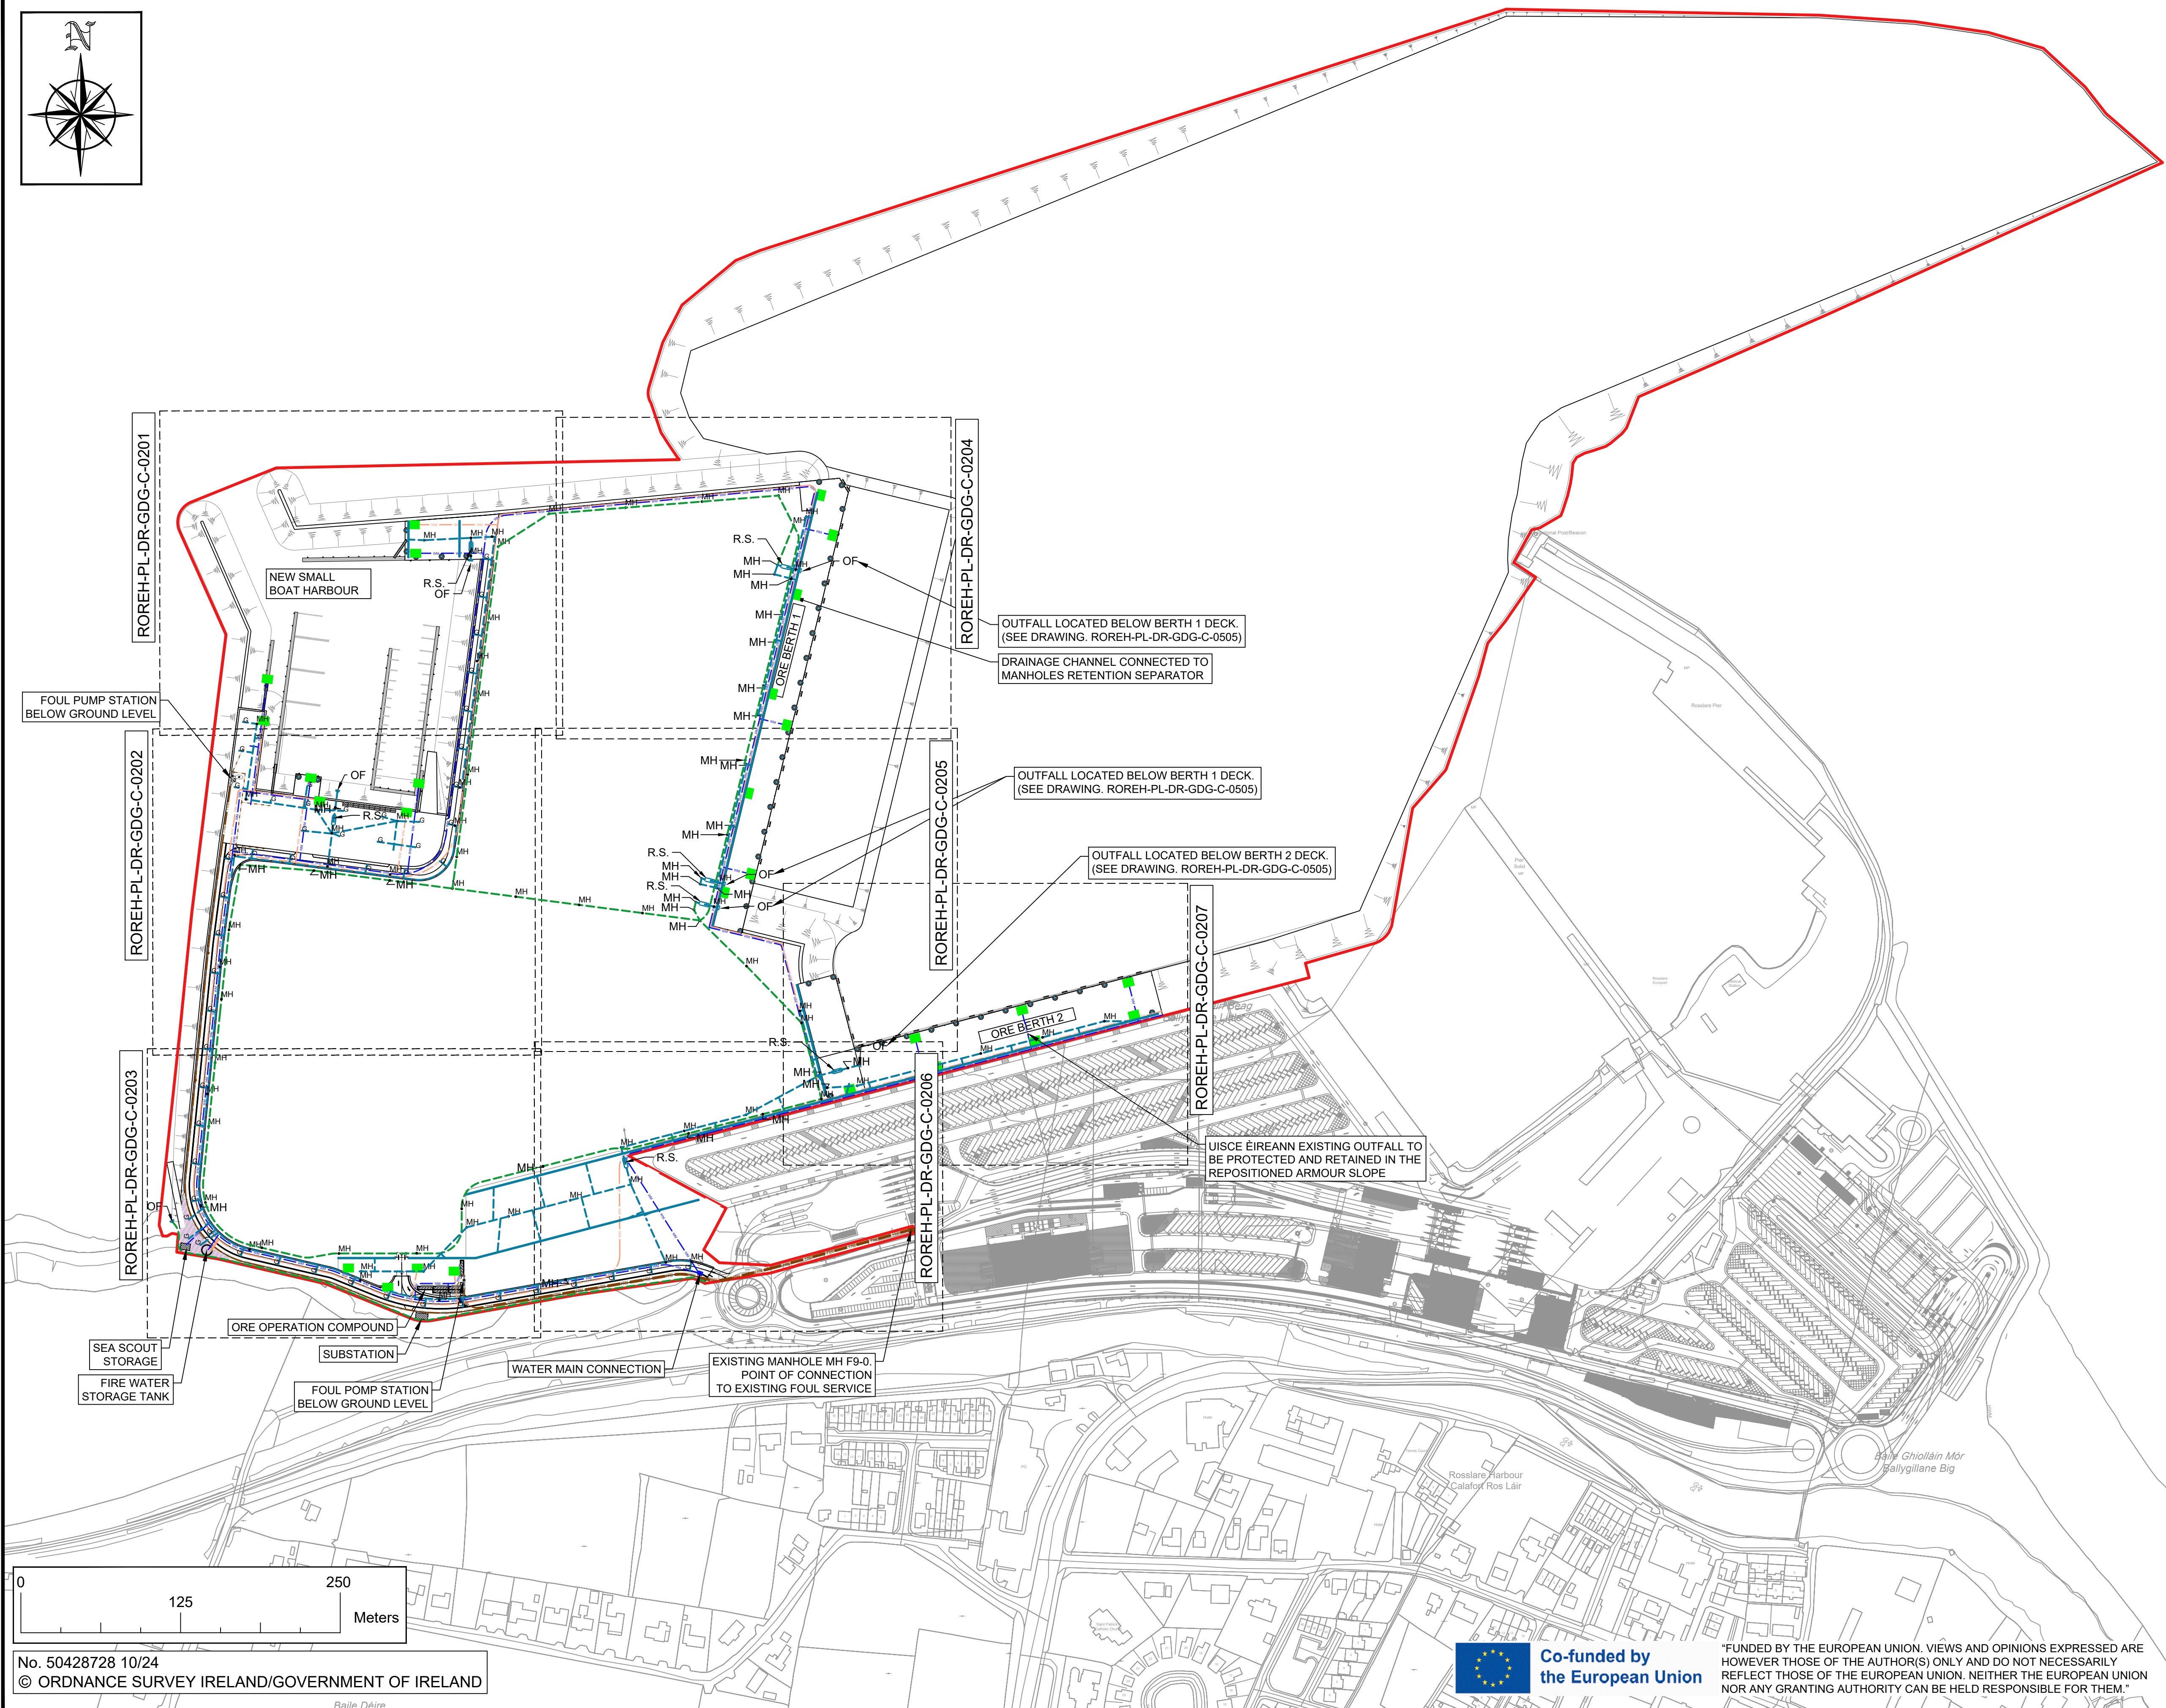

No. 50428728 10/24
© ORDNANCE SURVEY IRELAND/GOVERNMENT OF IRELAND

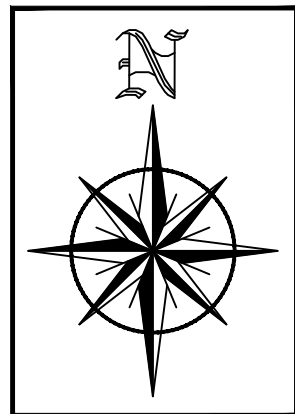

"FUNDED BY THE EUROPEAN UNION. VIEWS AND OPINIONS EXPRESSED ARE HOWEVER THOSE OF THE AUTHOR(S) ONLY AND DO NOT NECESSARILY REFLECT THOSE OF THE EUROPEAN UNION. NEITHER THE EUROPEAN UNION NOR ANY GRANTING AUTHORITY CAN BE HELD RESPONSIBLE FOR THEM."

NOTES:

1. ALL DIMENSIONS ARE IN METERS UNLESS OTHERWISE STATED
2. USE DIMENSIONS ON DRAWINGS (DO NOT SCALE FROM DRAWINGS)
3. ORDNANCE SURVEY IRELAND LICENCE No. 50428728 10/24. SHEET No. 5644-D, 5645-C, 5714-B, 5715-A, AND 5715-B
4. ELECTRICAL, COMMUNICATIONS, CCTV AND LIGHTING SERVICES HAVE BEEN OMITTED FOR CLARITY.



LEGEND:

- SITE BOUNDARY UNDER THIS APPLICATION.
TOTAL BOUNDARY AREA : 803394m² (80.339ha)
- MH
RETENTION SEPARATOR (R.S.)
STORM WATER PIPES
DRAINAGE CHANNEL
OUTFALL (OF)
GULLY
PERIMETER PERFORATED DRAINAGE PIPE LINE
- PROPOSED 75mmØ FOUL RISING MAIN
PROPOSED 150mmØ FOUL SEWER
PROPOSED 110mmØ WATER MAIN
PROPOSED 160MMØ FIRE WATER MAIN
PROPOSED HYDRANT
WATER MAIN CONNECTION CHAMBER
FOUL WATER CONNECTION CHAMBER



Unit A2,
Nutgrove Office Park,
Rathfarnham,
Dublin 14, D14 X627
Ireland.
T +353 (0)1-2071000
E info@gdgeo.com
www.gdgeo.com

ISSUED AS: FOR PLANNING

CLIENT:



PARTNER:



PROJECT TITLE: ROSSLARE EUROPORT
ORE HUB

DRAWING No: ROREH-PL-DR-GDG-C-0200

Status: -P3 Revision: -07

DRAWING TITLE: OVERALL PLAN OF
PROPOSED DRAINAGE AND
HYDRAULIC SERVICES

SCALE: 1:2500 SHEET SIZE: A1 DATE: 21/11/2025

DRAWN BY: EFC CHECKED BY: M.F. APPROVED BY: D.O'L