


NOTES:

1. ALL DIMENSIONS ARE IN METERS UNLESS OTHERWISE STATED
2. USE DIMENSIONS ON DRAWINGS (DO NOT SCALE FROM DRAWINGS).

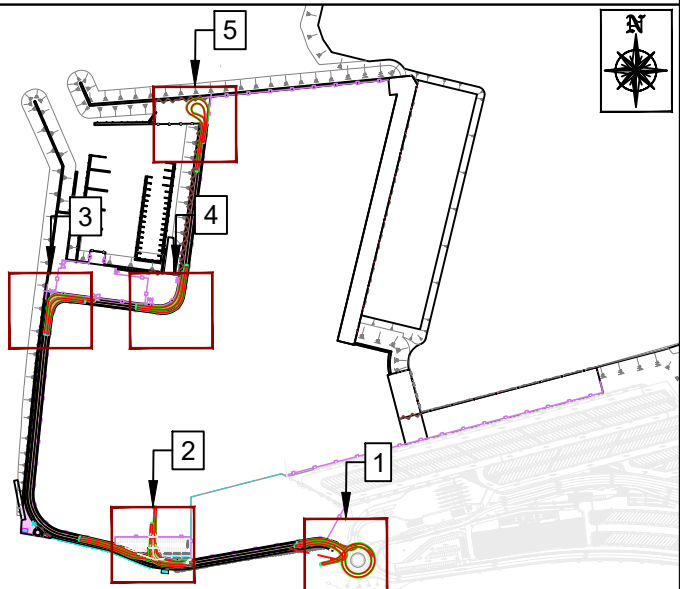

KEY MAP  
SCALE 1:10000


LEGEND:

- FENCING
- GATES
- ARMCO BARRIER
- ACCESS ROADS

SWEPT PATH ANALYSIS

- VEHICLE BODY
- WHEEL TRACKS PATH
- OVERHANG PATH

VEHICLE SPECIFICATIONS

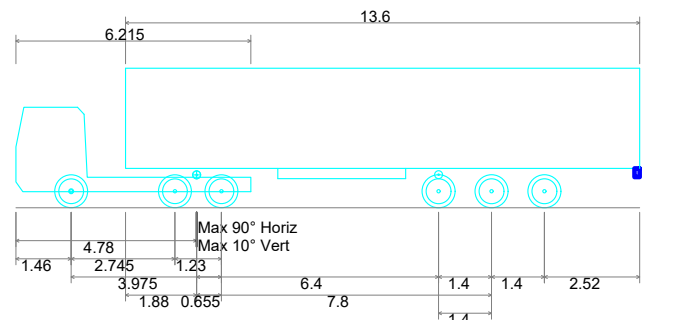

Articulated Vehicle with Twin Steered Tractor	16.500m
Overall Length	2.550m
Overall Width	3.691m
Overall Body Height	0.426m
Min Body Ground Clearance	2.500m
Max Track Width	6.00s
Lock to lock time	6.987m
Kerb to Kerb Turning Radius	

**GDG**  
GAVIN & DOHERTY  
GEOSOLUTIONS

Unit A2,  
Nutgrove Office Park,  
Rathfarnham,  
Dublin 14, D14 X627  
Ireland.  
T +353 (0)1-2071000  
E info@gdgeo.com  
www.gdgeo.com

ISSUED AS: FOR PLANNING

CLIENT:



PARTNER:



PROJECT TITLE: ROSSLARE EUROPORT  
ORE HUB

DRAWING No: ROREH-PL-DR- GDG-C-0606

Status: -P3 Revision: -07

DRAWING TITLE:

AUTOTRACKED  
JUNCTIONS

SCALE: 1:500	SHEET SIZE: A1	DATE: 20/11/2025
DRAWN BY: EFC	CHECKED BY: M.F.	APPROVED BY: D.O'L



"FUNDED BY THE EUROPEAN UNION. VIEWS AND OPINIONS EXPRESSED ARE HOWEVER THOSE OF THE AUTHOR(S) ONLY AND DO NOT NECESSARILY REFLECT THOSE OF THE EUROPEAN UNION. NEITHER THE EUROPEAN UNION NOR ANY GRANTING AUTHORITY CAN BE HELD RESPONSIBLE FOR THEM."