


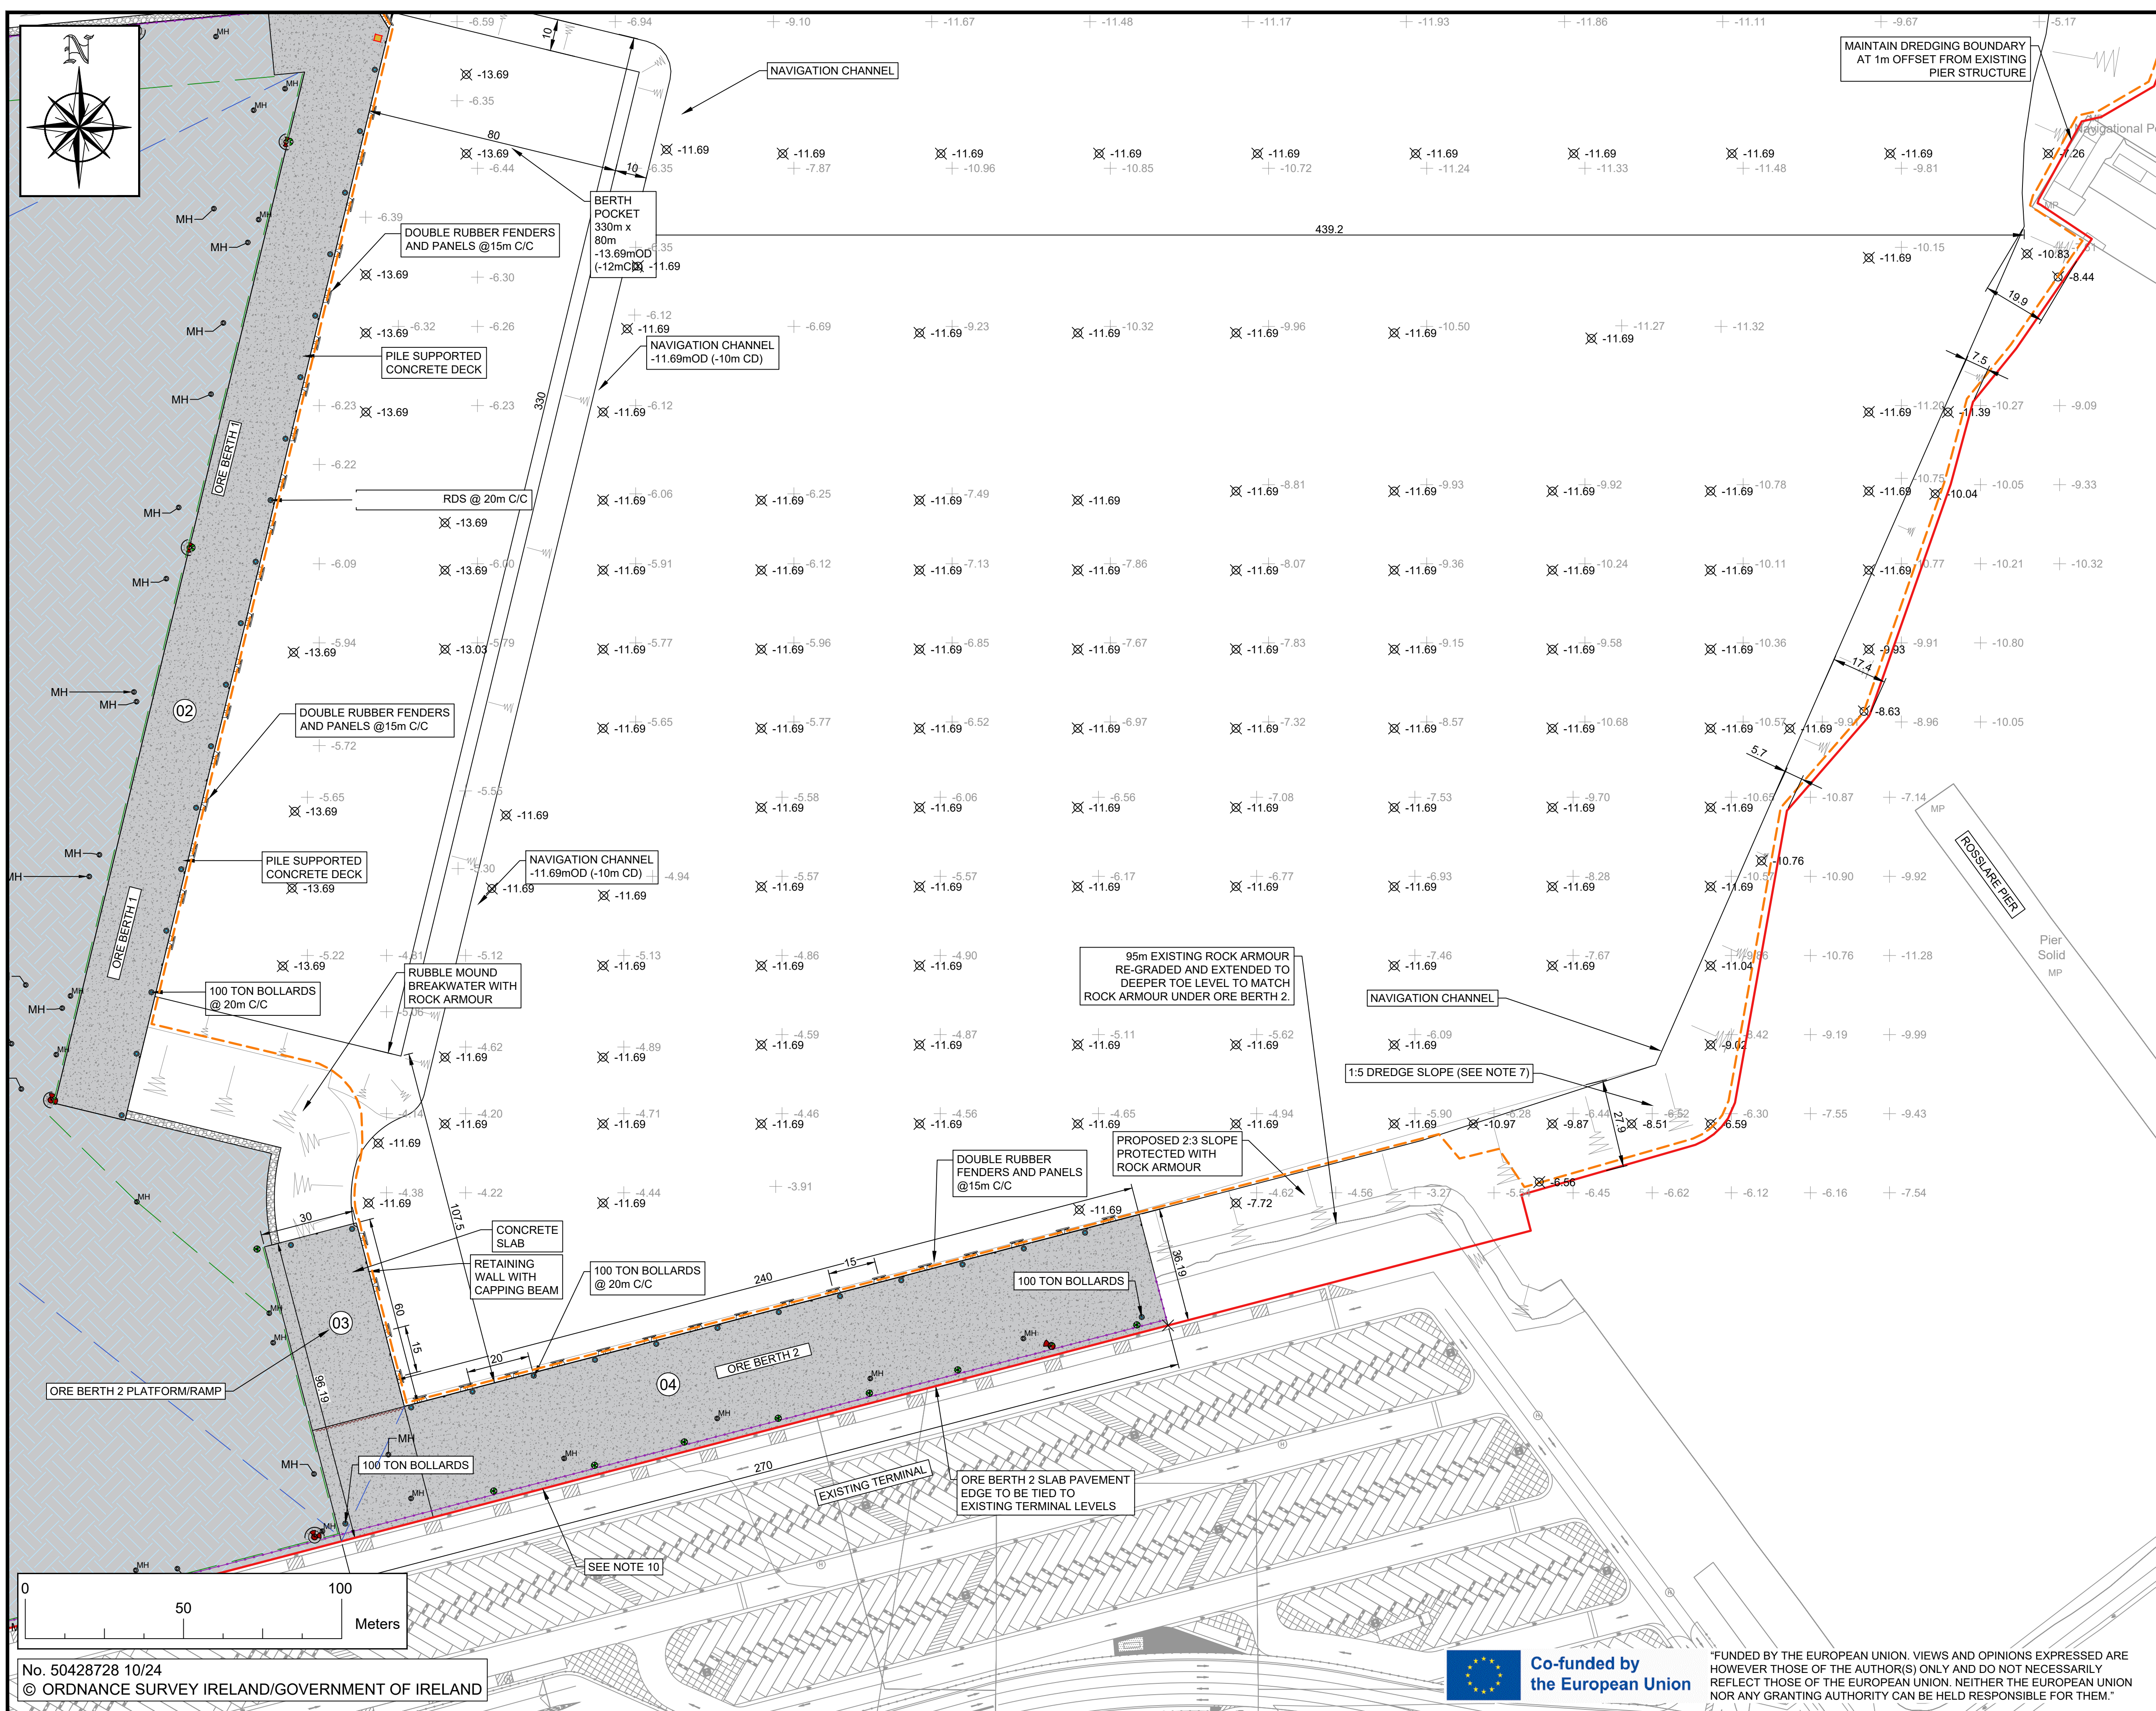

NOTES:

- ALL DIMENSIONS ARE IN METERS UNLESS OTHERWISE STATED
- USE DIMENSIONS ON DRAWINGS (DO NOT SCALE FROM DRAWINGS)
- COORDINATES IN ITM
- ORDNANCE SURVEY IRELAND LICENCE No. 50428728 10/24. SHEET No. 5644-D, 5645-C, 5714-B, 5715-A, AND 5715-B.
- ALL LEVELS ARE QUOTED RELATIVE TO ORDNANCE DATUM (REFERENCE DATUM) WHERE OD LEVELS ARE USED ON SECTIONS AND ELEVATIONS, THE RESPECTIVE CHART DATUM LEVEL IS NOTED BESIDE THE OD LEVEL IN BRACKETS.
- ORDNANCE DATUM MALIN mOD

CHART DATUM (mCD)

1.69 m
- ALL DREDGE SLOPES ARE GRADED BETWEEN 1V:5H TO 1V:10H.
- ALL BRAKE WATER SLOPES ARE 2V:3H.
- DRAINAGE SYSTEM, ELECTRICAL, WATER AND WASTE WATER SERVICES OMITTED FOR CLARITY.
- SITE BOUNDARY ALIGNED TO EXISTING KERBS

KEY MAP

SCALE 1:25,000

LEGEND:

- SITE BOUNDARY UNDER THIS APPLICATION.
- TOTAL BOUNDARY AREA: 803394m² (80.339ha).
- PLANNING DREDGE BOUNDARY
- 2.4m HIGH PALISADE FENCE/BARRIER
- STONE PAVEMENT
- CONCRETE PAVEMENT
- TOP OF ROCK ARMOUR
- BOLLARD
- WATER SURFACE FLOW ARROW
- DRAINAGE CREST
- DRAINAGE VALLEY
- DRAINAGE MANHOLE
- EXISTING BATHYMETRIC LEVELS (OD)
- PROPOSED DREDGE LEVELS (OD)
- PROPOSED FINISHED GROUND LEVELS (OD)
- LIGHT MAST 30m
- LIGHT MAST 30/15m
- LIGHT MAST 15m
- CCTV POLE AND CABINET

GDG

GAVIN & DOHERTY

GEOSOLUTIONS

Unit A2,
Nugrove Office Park,
Rathfarnham,
Dublin 14, D14 X627
Ireland.
T +353 (0)1-2071000
E info@gdgeo.com
www.gdgeo.com

ISSUED AS: **FOR PLANNING**

CLIENT: **Iarnród Éireann
Irish Rail**

PARTNER: **NICHOLAS
O'DWYER**

PROJECT TITLE: **ROSSLARE EUROPORT
ORE HUB**

DRAWING No: **ROREH-PL-DR- GDG-C-0110**

Status: **-P3** Revision: **-04**

DRAWING TITLE: **PROPOSED SITE LAYOUT
SHEET 10
DREDGE AREA**

SCALE: **1:1000** SHEET SIZE: **A1** DATE: **21/11/2025**

DRAWN BY: **EFC** CHECKED BY: **M.F.** APPROVED BY: **D.O'L**

No. 50428728 10/24
© ORDNANCE SURVEY IRELAND/GOVERNMENT OF IRELAND

Co-funded by
the European Union

FUNDED BY THE EUROPEAN UNION. VIEWS AND OPINIONS EXPRESSED ARE HOWEVER THOSE OF THE AUTHOR(S) ONLY AND DO NOT NECESSARILY REFLECT THOSE OF THE EUROPEAN UNION. NEITHER THE EUROPEAN UNION NOR ANY GRANTING AUTHORITY CAN BE HELD RESPONSIBLE FOR THEM.