




C:\pwworking\jacobs-emea-01\60189042\7684-CCA5-P3-DWG-CV-JAC-0300.dwg - 03/07/2025 14:21:39 - A1Frame - OBYRNER

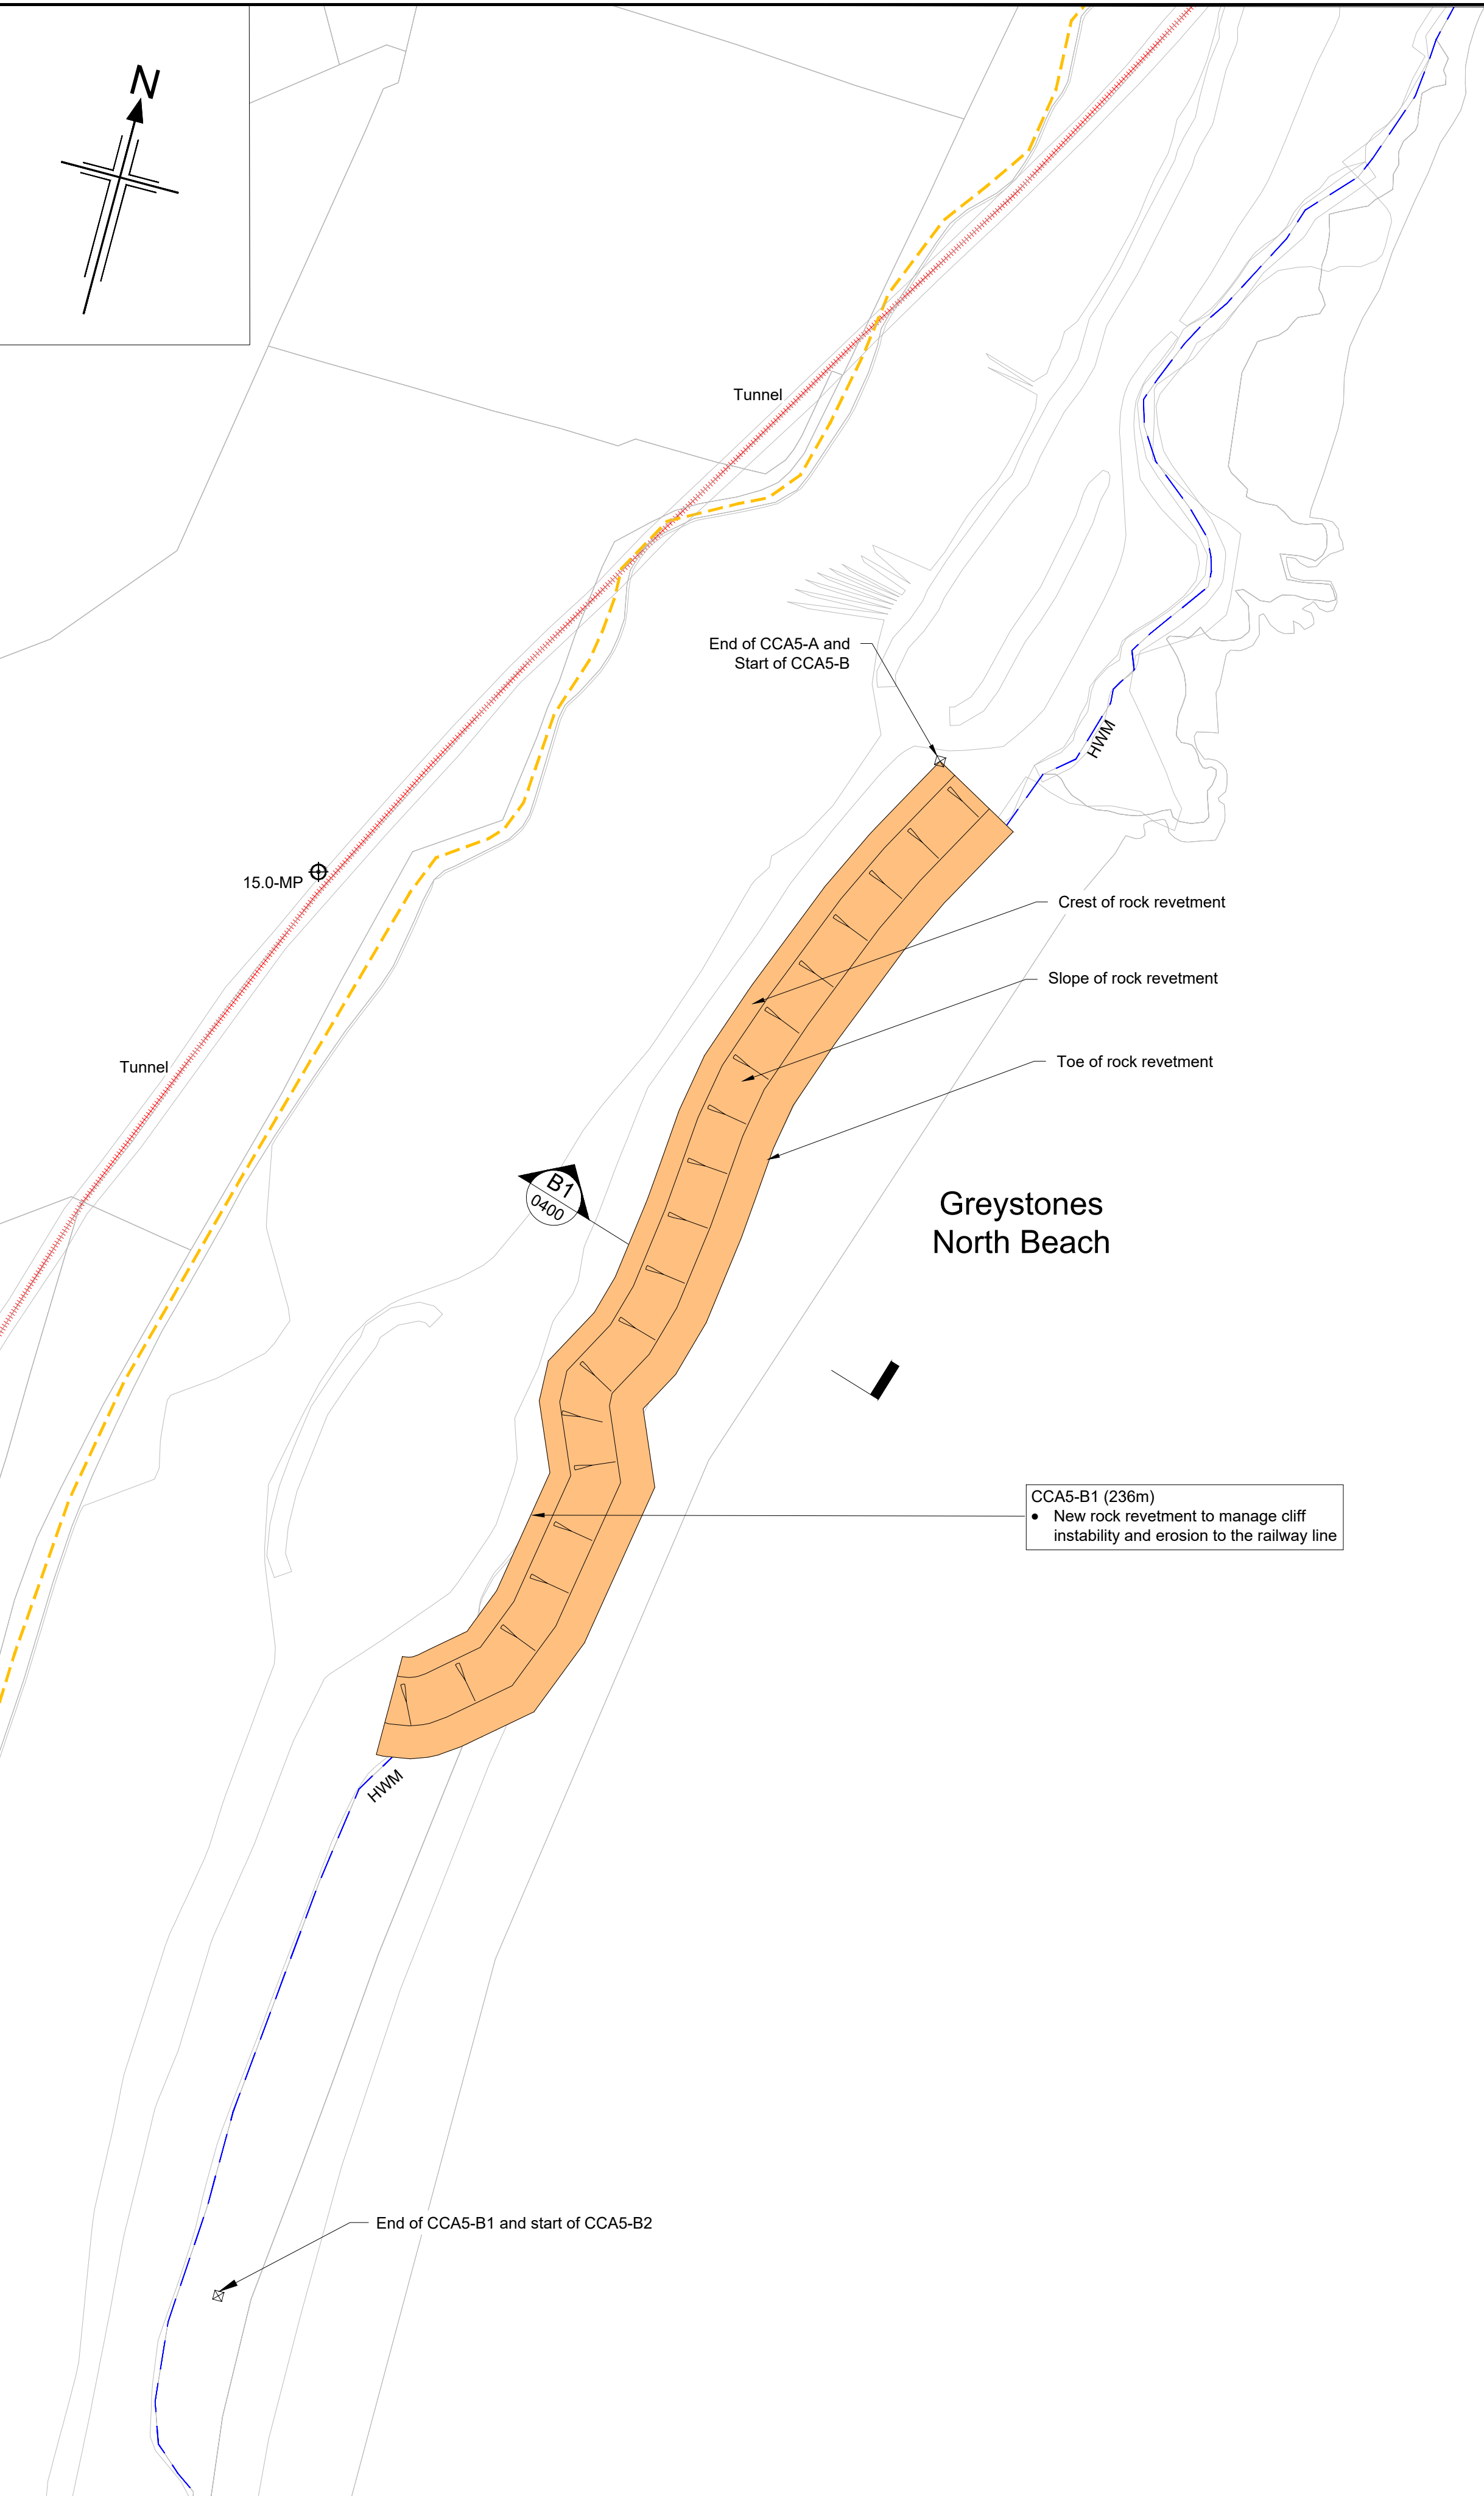

CCA5-B - PLAN - GREYSTONES NORTH BEACH  
Scale 1:1000

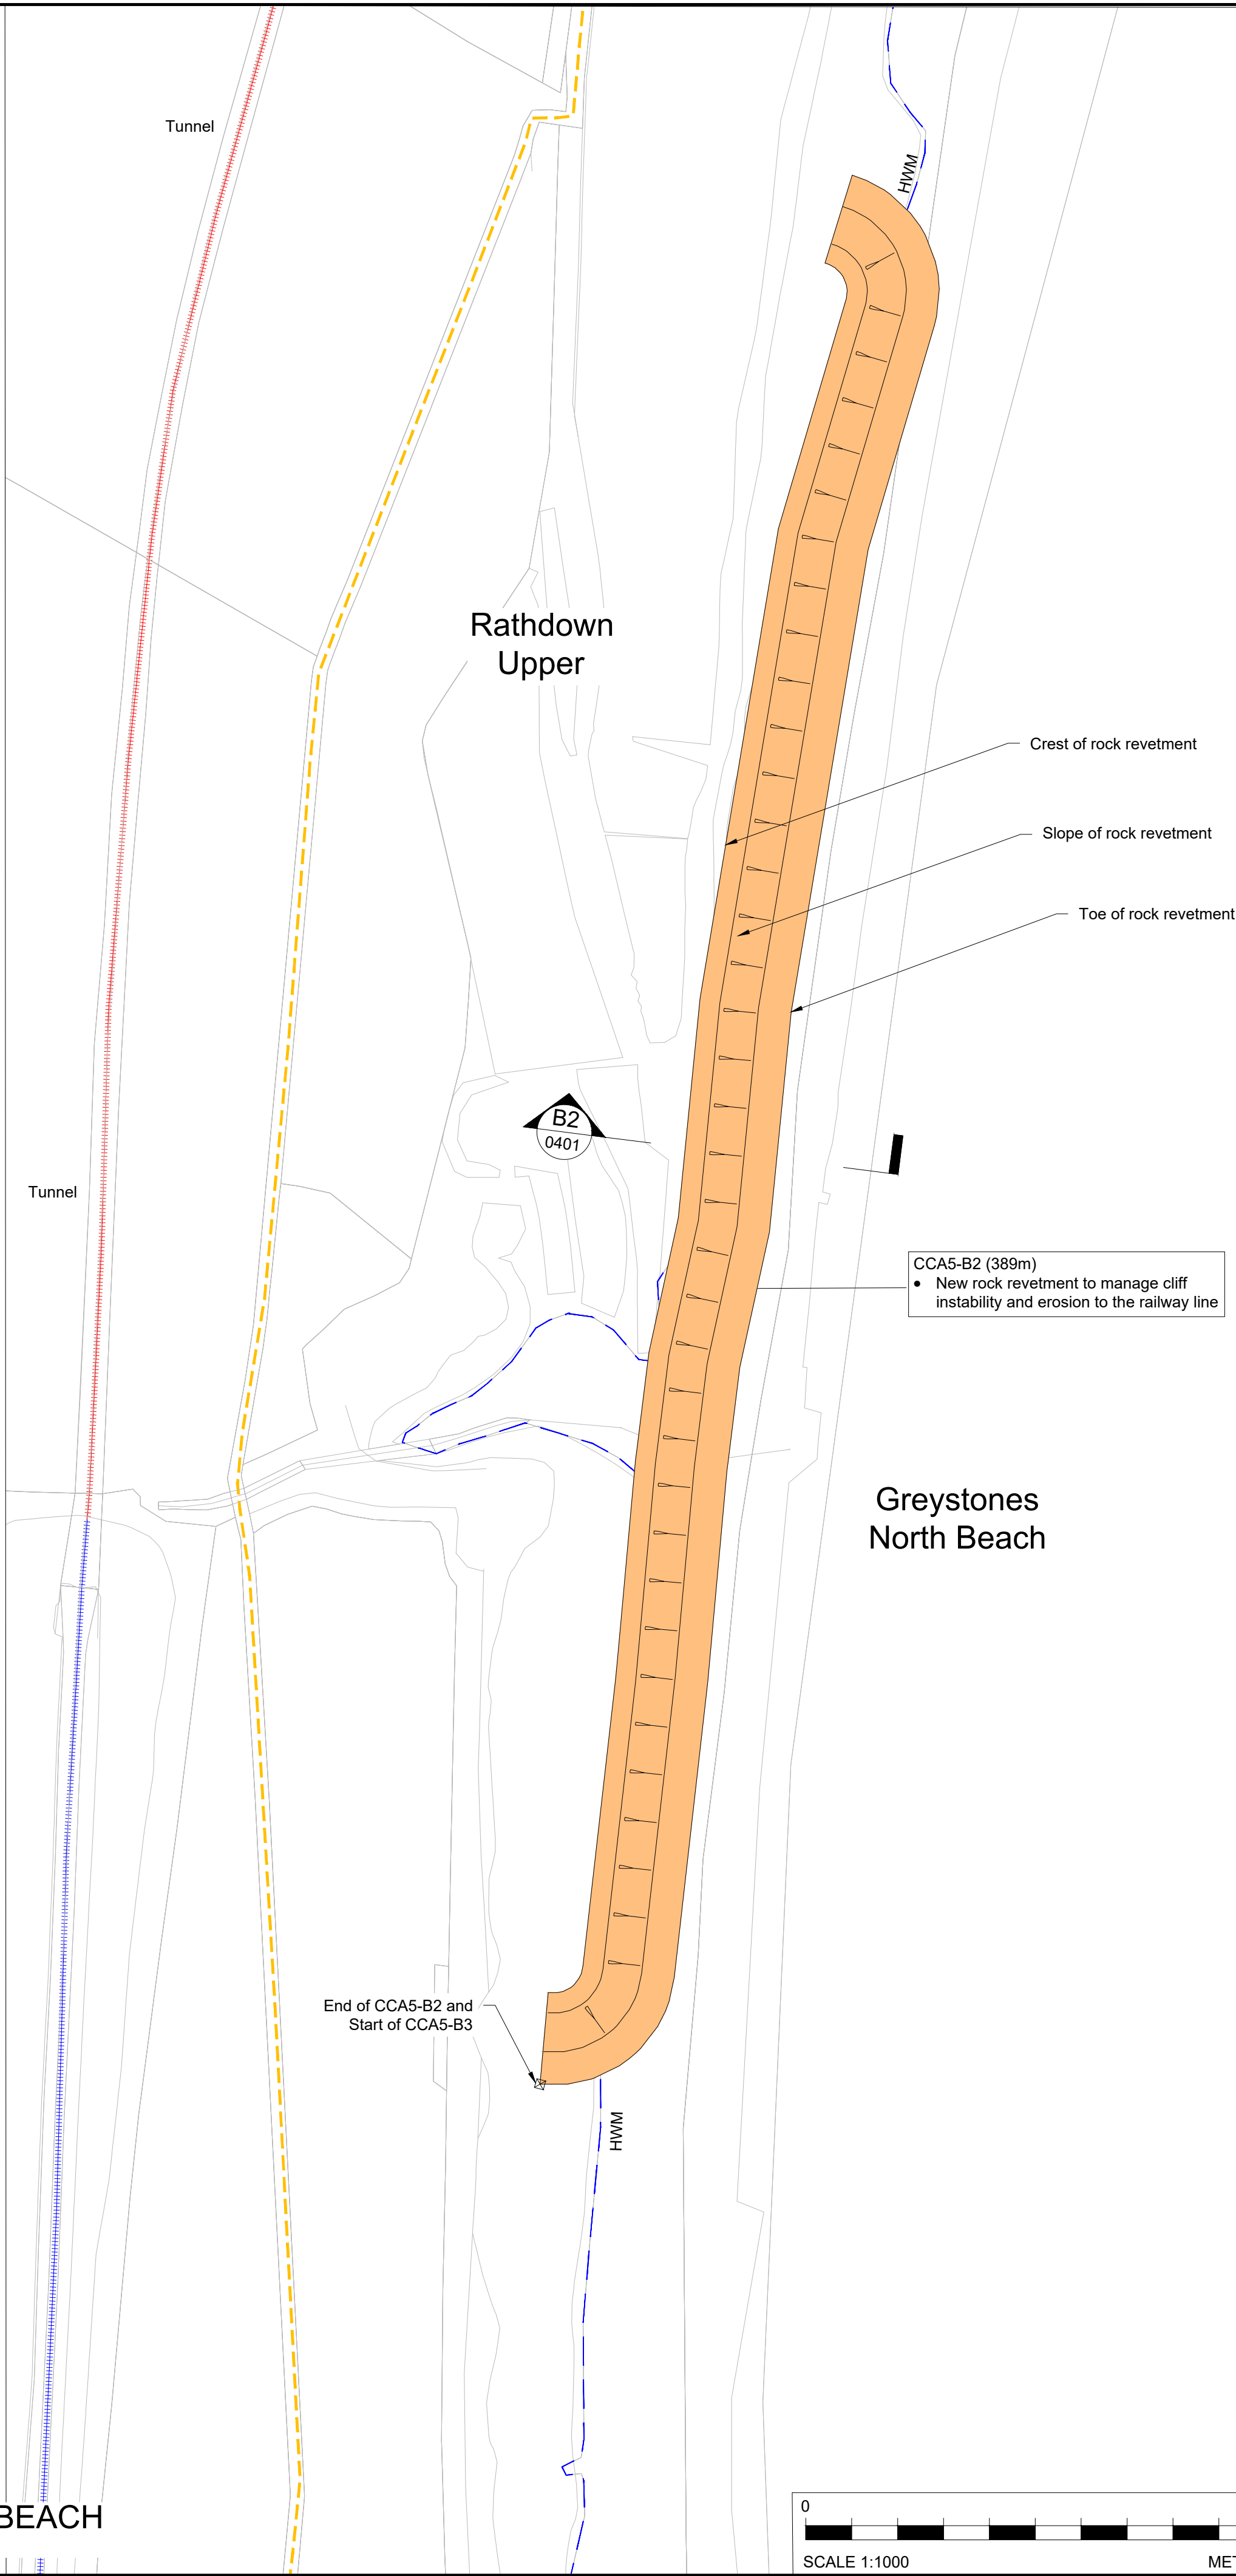

SCALE 1:1000  
METRES

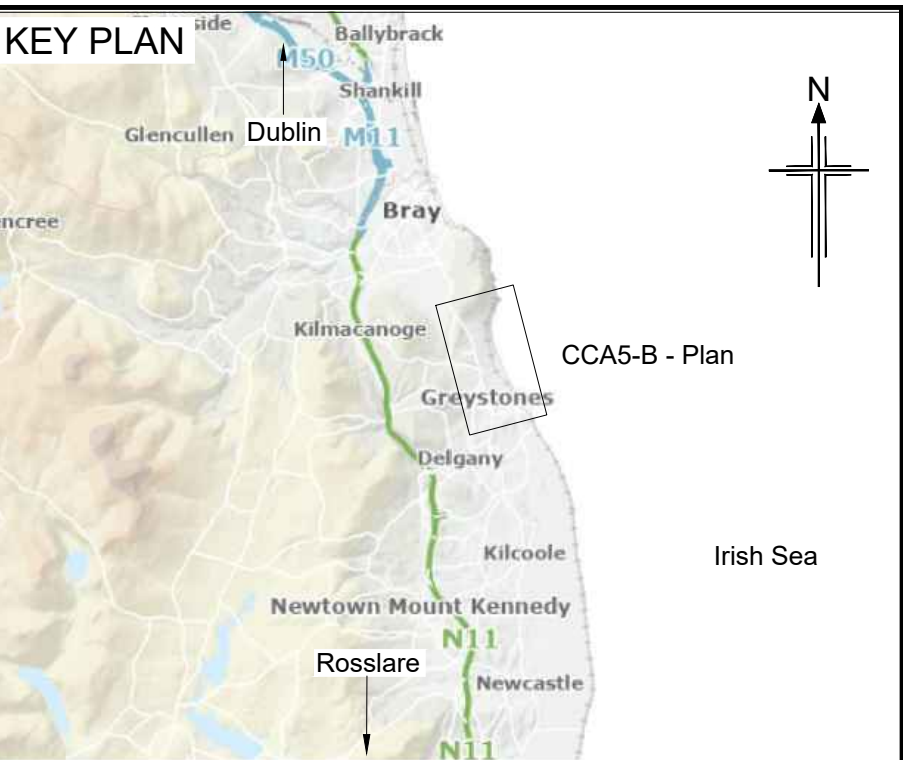

- NOTES**
- Do not scale from this drawing.
  - Size and location of all structures is indicative only and to be determined through design development.
- LEGEND**
- Railway line
  - Railway line (Tunnel)
  - Bray-Greystones Cliff Walk
  - Start and end of CCA sub-cells
  - Footprint of proposed works under scheme
  - Shanganagh Junction to Wexford Mile Post (MP)
  - High Water Mark

Rev	Rev. Date	Purpose of revision	Drawn	Checked	Rev'd	Apprv'd
B	02-07-2025	Updated to Client Comments	RM	EJ	JD	DK
A	06-05-2025	For Client Review and Comment	DT	PF	JD	DK

Client: **Iarnród Éireann Irish Rail**

Designer: **Jacobs**  
Termini Building, 2nd Floor, 3 Arkle Road, Sandycroft,  
Dublin D18 GC25, Ireland. D0452025  
Tel: +353 (0)1 269 5666  
www.jacobs.com

Project: **ECRIPP**  
Iarnród Éireann

Drawing title  
**BRAY HEAD TO GREYSTONES NORTH BEACH CCA5. PHASE 3 DESIGN GENERAL ARRANGEMENT PLAN CCA5B**

Drawing status	For review and comment		
State Code	Contract / Work Package 5		
Project Stage	Phase 3 Design		
Scale	1:1000	DO NOT SCALE	
Jacobs No.	D3658300	Rev	B
Client no.	7694		
Drawing number	Project No	Work Package	Phase
7694- CCA5 - P3 -			
Type	Discipline	Originator	Number
DWG - CV	- JAC		- 0300

© Copyright 2025 Jacobs U.K. Limited. The concepts and information contained in this document are the property of Jacobs. Use or copying of this document in whole or in part without the written permission of Jacobs constitutes an infringement of copyright. Limitation: This drawing has been prepared on behalf of, and for the exclusive use of, Jacobs' Client, and is subject to, and issued in accordance with, the provisions of the contract between Jacobs and the Client. Jacobs accepts no liability or responsibility whatsoever for, or in respect of, any use of, or reliance upon, this drawing by any third party.