


Rosslare ORE Hub

EIAR Technical Appendices

Technical Appendix 7:

Soils, Geology, Hydrogeology and Contamination

Appendix A: Site Layout and SI Locations

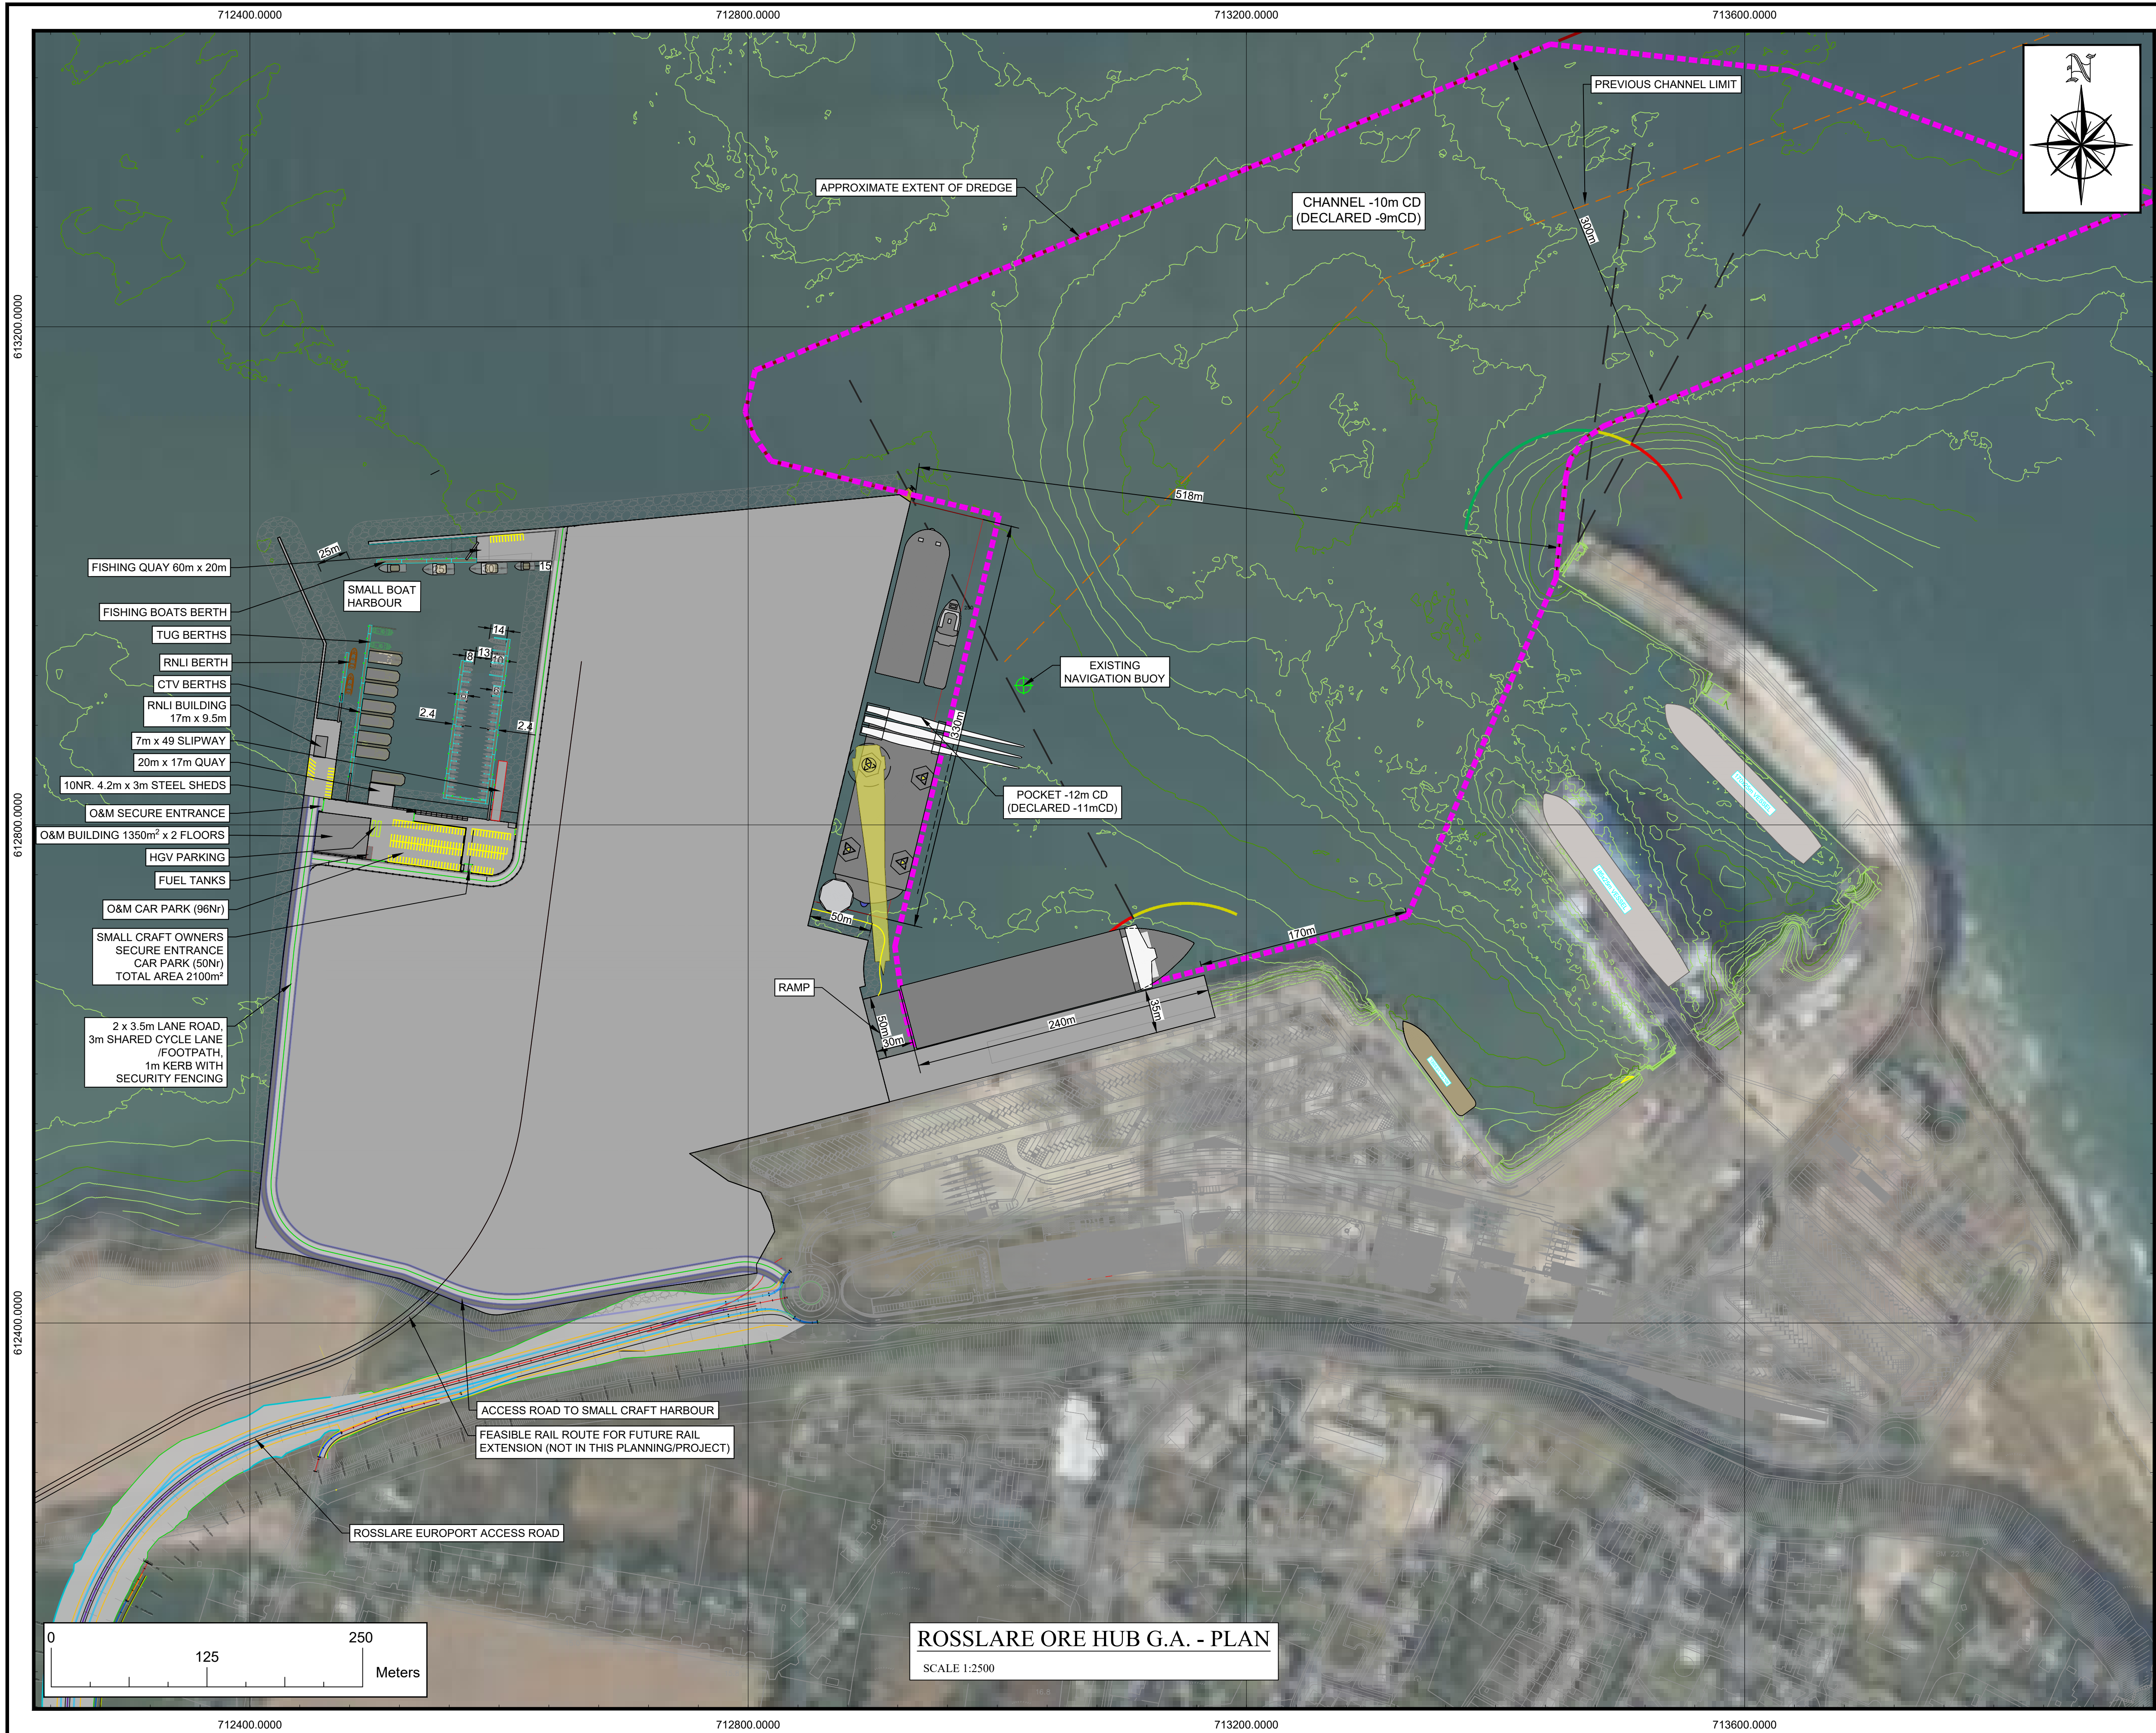

NOTES:


1. ALL DIMENSIONS ARE IN METERS UNLESS OTHERWISE STATED
2. USE DIMENSIONS ON DRAWINGS (DO NOT SCALE FROM DRAWINGS)
3. COORDINATES ON ITM
4. RAIL DESIGN SHOWN INDICATIVELY.

REV: S2-P02	DATE: 14/05/24	DRAWN BY: EFC	CHECKED BY: D.O'L
DESCRIPTION: SMALL BOATS PONTOONS LAYOUT UPDATED			
REV: S2-P01	DATE: 16/04/24	DRAWN BY: C.J.M	CHECKED BY: D.O'L
DESCRIPTION: ISSUED FOR INFORMATION			

GDG
GAVIN & DOHERTY
GEOSOLUTIONS

Unit A2,
Nutmeg Office Park,
Rathfarnham,
Dublin 14, D14 X627
Ireland.
T +353 (0)1-2071000
E info@gdgeo.com
www.gdgeo.com

FOR INFORMATION			
CLIENT:			
PARTNER:	NICHOLAS O'DWYER LTD.		
PROJECT TITLE:	ROSSLARE EUROPORT ORE HUB		
DRAWING No:	23170-GDG-ZZ-XX-DR-C-1007	Revision:	-S2 - P02
DRAWING TITLE:	ROSSLARE ORE HUB GENERAL ARRANGEMENT PLAN - OPTION 2 (SBH)		
SCALE:	1:2500	SHEET SIZE:	A1
DRAWN BY:	EFC	CHECKED BY:	W.B.
		APPROVED BY:	D.O'L
DATE:	16/04/24		

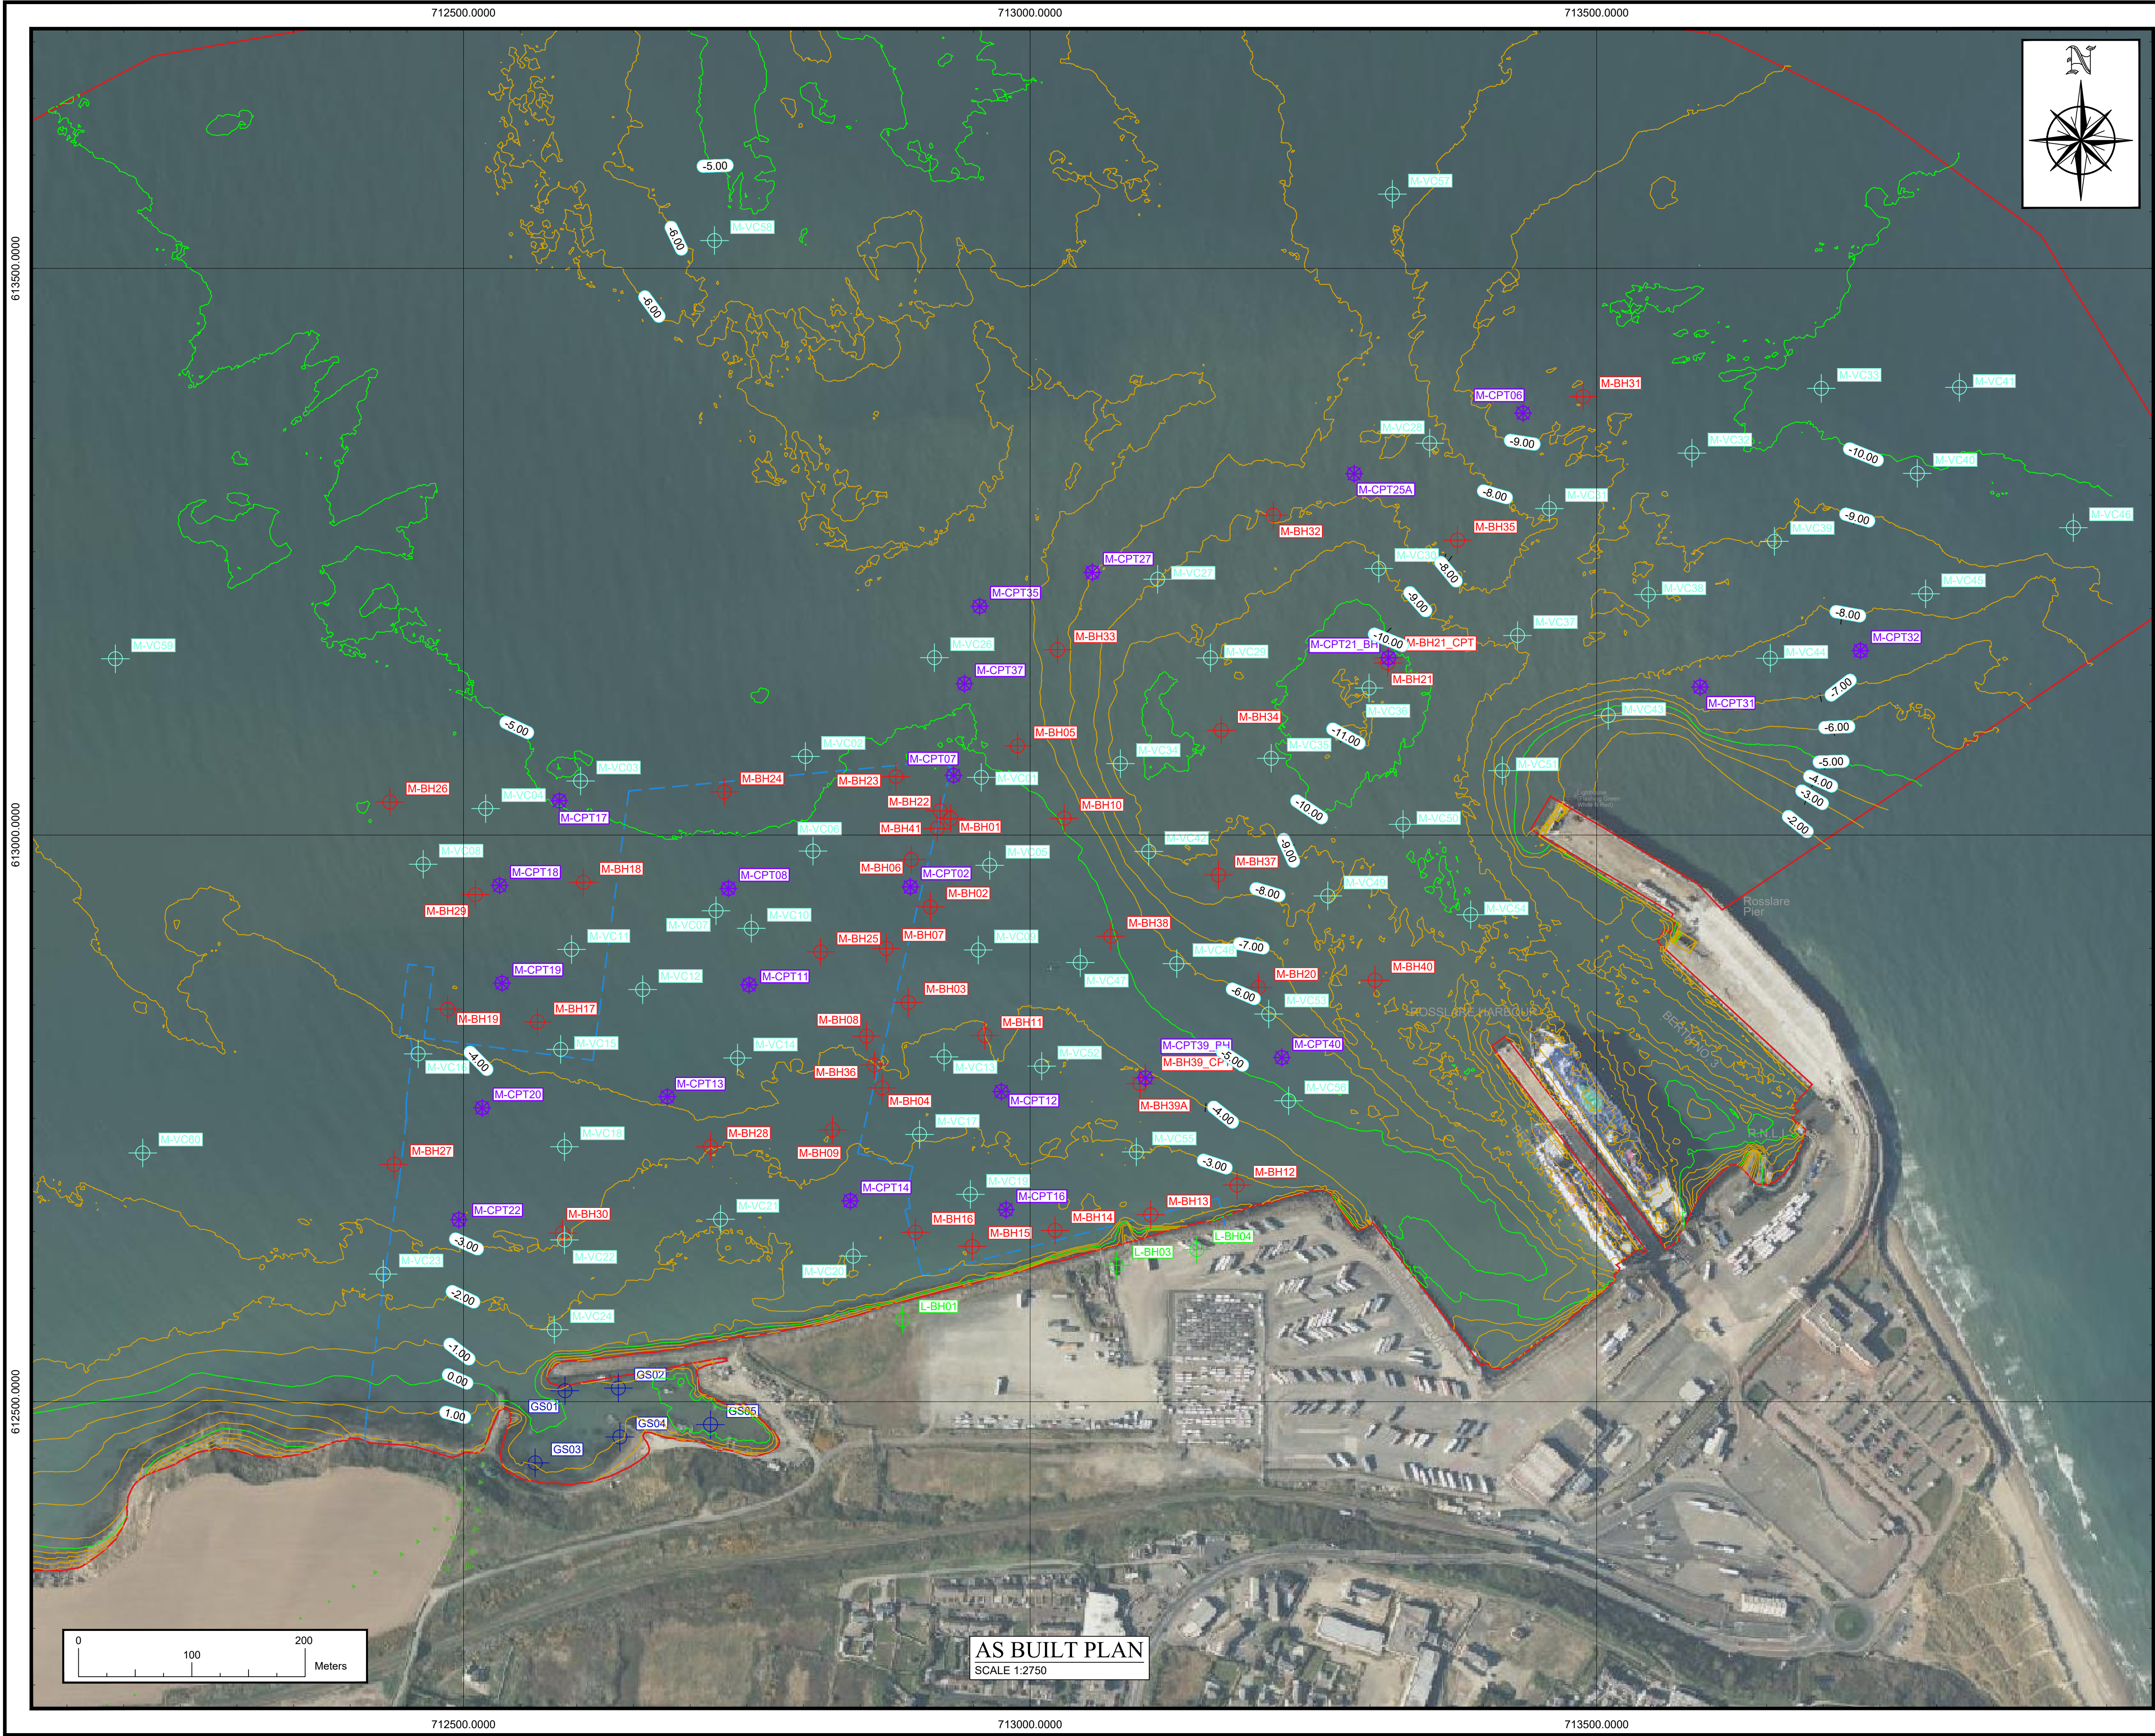

NOTES:

- ALL DIMENSIONS ARE IN METERS UNLESS OTHERWISE STATED
- USE DIMENSIONS ON DRAWINGS (DO NOT SCALE FROM DRAWINGS)
- THE VERTICAL DATUM BEING USED IN THIS PROJECT IS CHART DATUM (CD). ALL ELEVATIONS / LEVELS RECORDED DURING THE WORKS, SHALL BE QUOTED RELATIVE TO CHART DATUM.
- COORDINATE SYSTEM USED: ITM
- THIS DRAWINGS SHOULD BE READ IN CONJUNCTION WITH THE FOLLOWING DRAWINGS: 23171-GDG-ZZ-XX-DR-C-0101-S2-P01
23171-GDG-ZZ-XX-DR-C-0102-S2-P01
23171-GDG-ZZ-XX-DR-C-0103-S2-P01

LEGEND:

- CPT
- MARINE BOREHOLE
- LAND BOREHOLE
- MARINE VIBROCORE
- GRAB SAMPLES
- FORESHORE LICENCE BOUNDARY
- INDICATIVE QUAY DEVELOPMENT

REV.	CR-P01	DATE:	23/05/24	DRAWN BY:	E.F.C.	CHECKED BY:	C.E.
DESCRIPTION:	AS - BUILT						

GDG
GAVIN & DOHERTY
GEOSOLUTIONS

Unit A2,
Nutmog Office Park,
Rathfarnham,
Dublin 14, D14 X627
Ireland.
T +353 (0)1-2071000
E info@gdgeo.com
www.gdgeo.com

ISSUED AS: AS - BUILT

CLIENT:

PROJECT TITLE: ROSSCLARE OFFSHORE DEVELOPMENT STUDY

DRAWING No: 23171-GDG-ZZ-XX-DR-C-0106

DRAWING TITLE: BOREHOLE CPT'S & VIBROCORE BATHYMETRIC MAPPING PLAN

SCALE:	1:2750	SHEET SIZE:	A1	DATE:	23/05/2024
DRAWN BY:	E.F.C.	CHECKED BY:	C.E.	APPROVED BY:	W.B.