


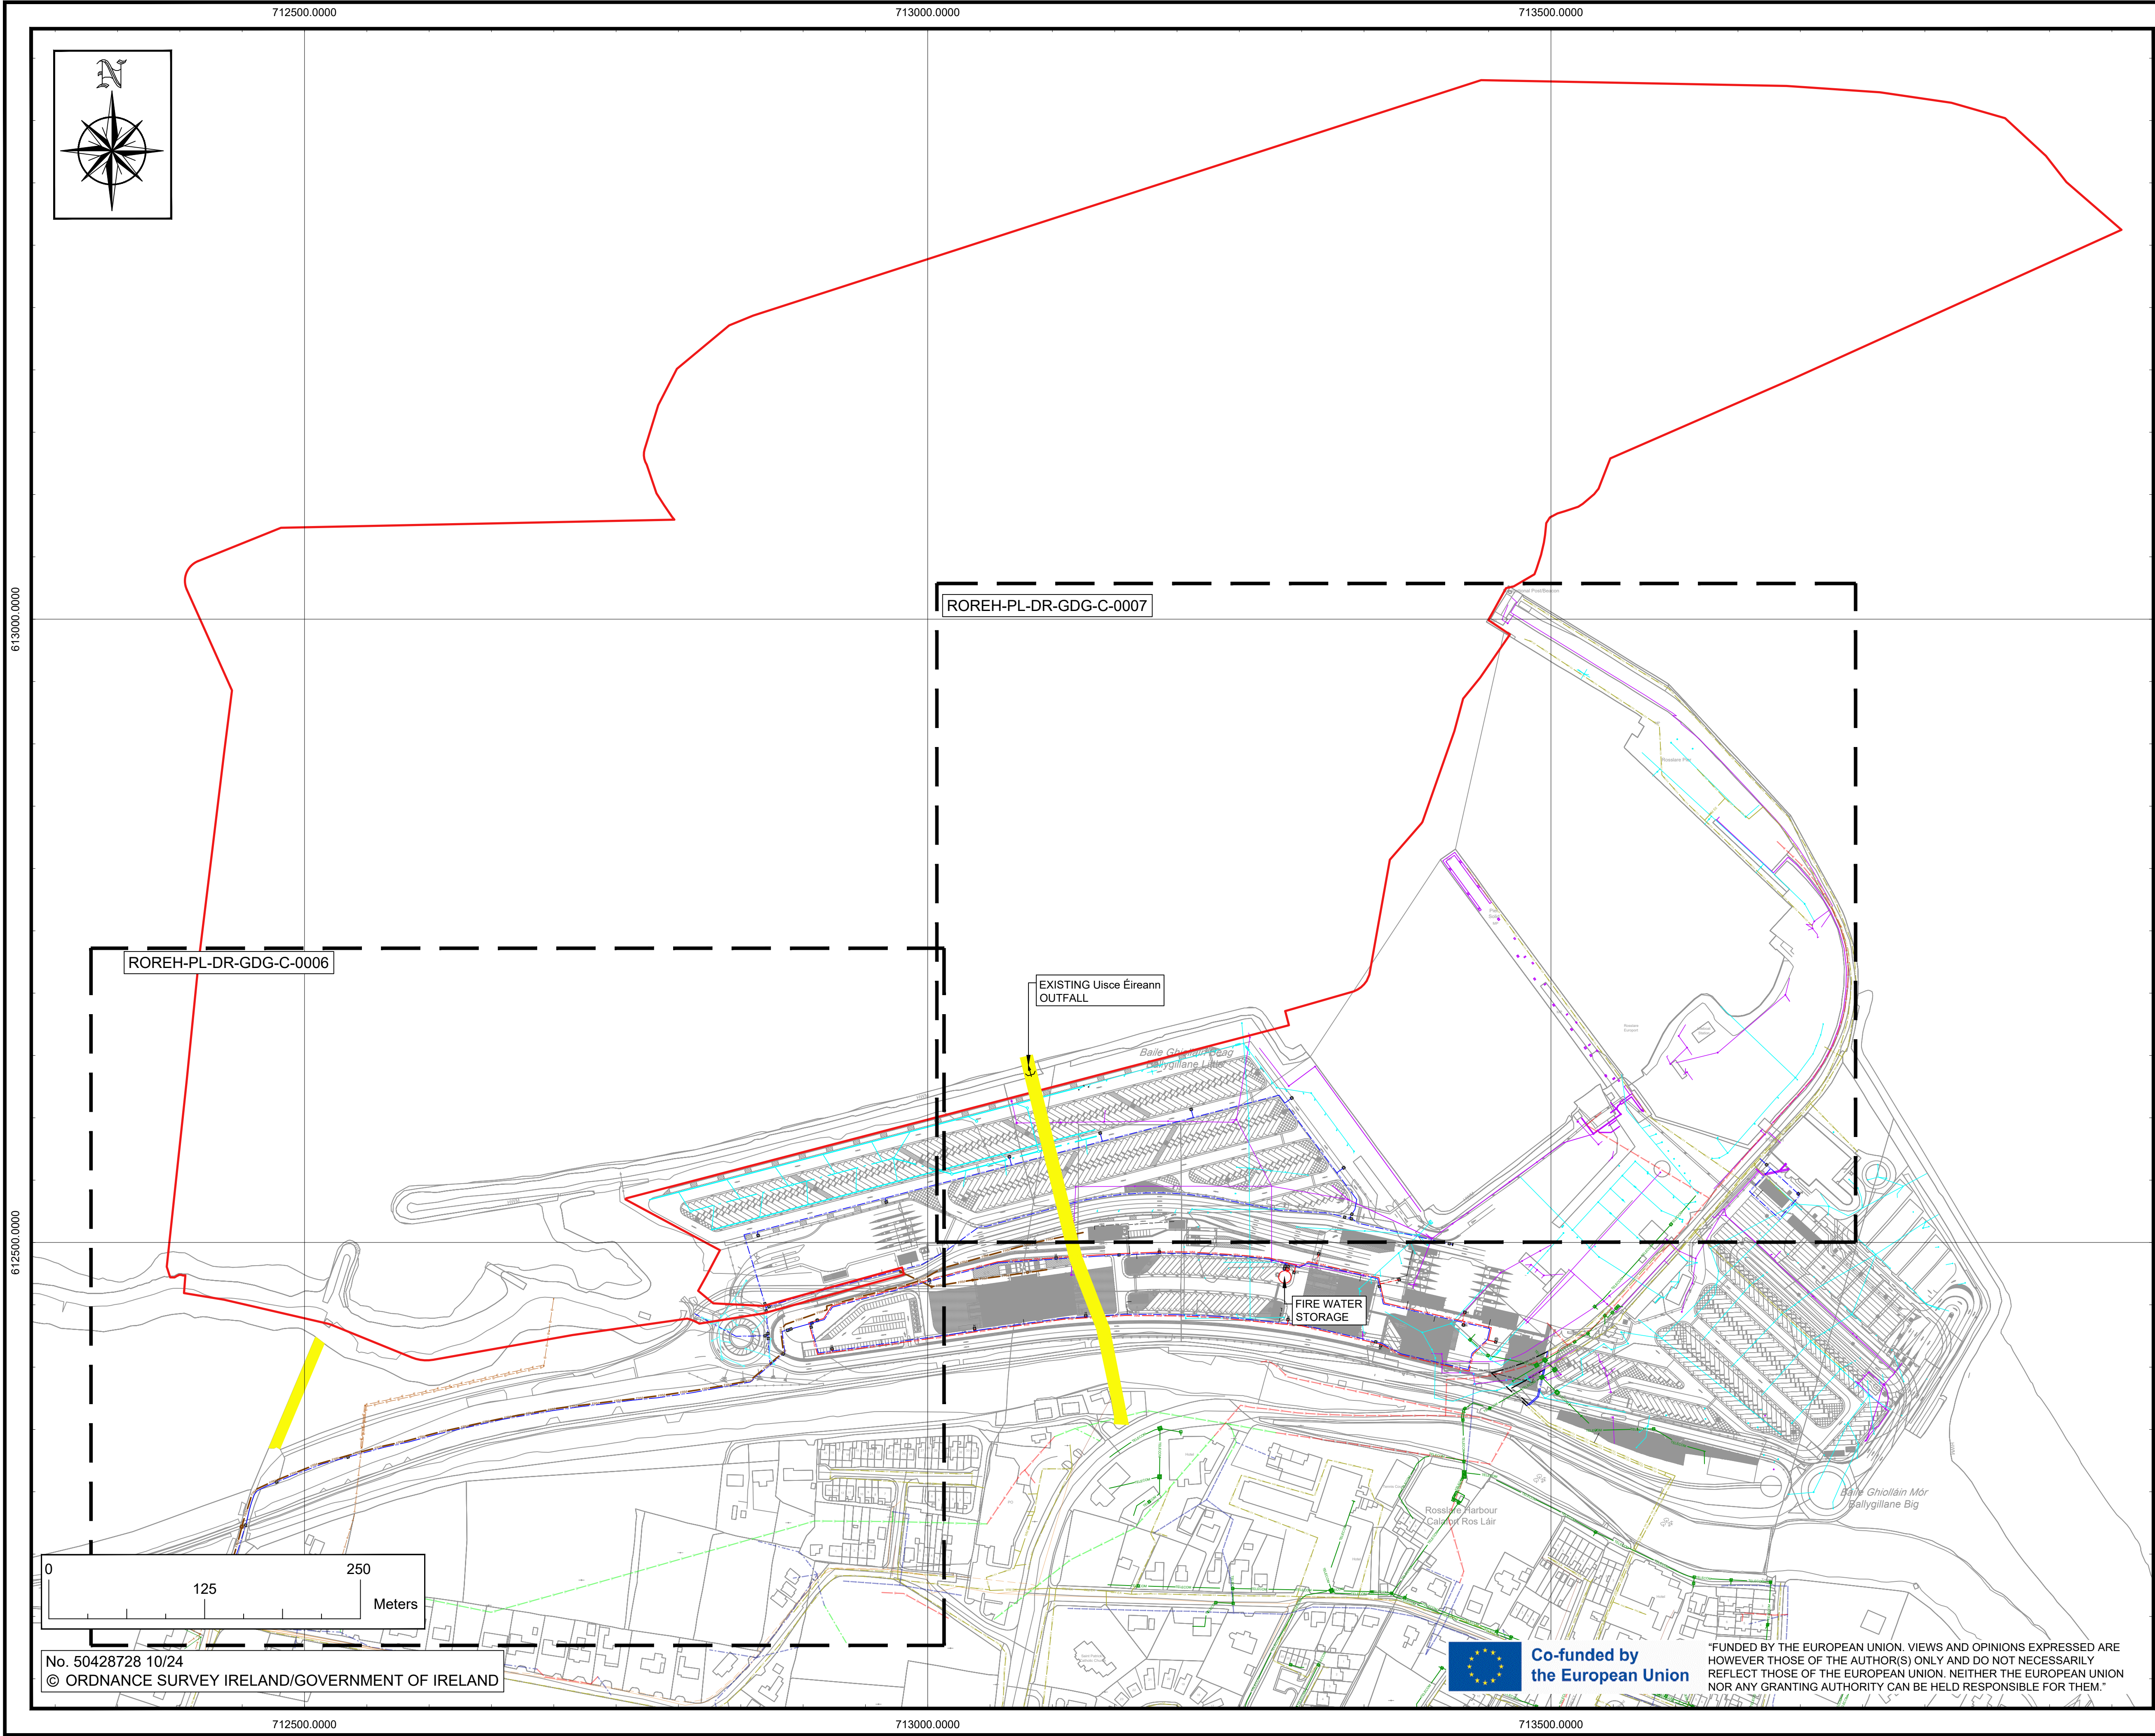

NOTES:

1. ALL DIMENSIONS ARE IN METERS UNLESS OTHERWISE STATED
2. USE DIMENSIONS ON DRAWINGS (DO NOT SCALE FROM DRAWINGS)
3. COORDINATES IN ITM.
4. ORDNANCE SURVEY IRELAND LICENCE No. 50428728 10/24. SHEET No. 5644-D, 5645-C, 5714-B, 5715-A, AND 5715-B.

KEY PLAN

SCALE 1:50,000

LEGEND

- SITE BOUNDARY UNDER THIS APPLICATION.
TOTAL BOUNDARY AREA :
803394m² (80.339ha)
- RIGHT OF WAY
- EXISTING LV (400/230V) OVERHEAD LINES
EXISTING MV/LV (10kV/20kV/400V/230V) UNDERGROUND CABLE ROUTES
EXISTING MV (10kV/20kV) OVERHEAD LINES
EXISTING ELECTRICAL LINE OVERHEAD
EXISTING EIR TC LINES
EXISTING DUCTING NETWORK
EXISTING STORM WATER SYSTEM
EXISTING SEWER MAINS IRISH WATER GRAVITY - FOUL
EXISTING SEWER MAINS IRISH WATER GRAVITY - COMBINED
EXISTING SEWER MAINS PRIVATE GRAVITY - FOUL
EXISTING WATERMAIN (SIZE UNKNOWN - FROM RECORDS)
EXISTING WATERMAIN TO BE ABANDONED
WATERMAIN (PUNCH PRJ)
WATER FIRE LINE (PUNCH PRJ)
WATERMAIN (PUNCH PRJ)
WATERMAIN (PUNCH PRJ)
FOUL RISING MAIN (PUNCH PRJ)

GDG
GAVIN & DOHERTY
GEOSOLUTIONS

Unit A2,
Nutmeg Office Park,
Rathfarnham,
Dublin 14, D14 X627
Ireland.
T +353 (0)1-2071000
E info@gdgeo.com
www.gdgeo.com

ISSUED AS: FOR PLANNING

CLIENT:



PARTNER:



PROJECT TITLE: ROSSLARE EUROPORT ORE HUB

DRAWING No: ROREH-PL-DR- GDG-C-0005

Status: -P3 Revision: -02

DRAWING TITLE:

EXISTING SERVICES
OVERALL LAYOUT

SCALE: 1:2500 SHEET SIZE: A1 DATE: 18/11/2025

DRAWN BY: EFC CHECKED BY: W.B. APPROVED BY: D.O'L

No. 50428728 10/24
© ORDNANCE SURVEY IRELAND/GOVERNMENT OF IRELAND



"FUNDED BY THE EUROPEAN UNION. VIEWS AND OPINIONS EXPRESSED ARE HOWEVER THOSE OF THE AUTHOR(S) ONLY AND DO NOT NECESSARILY REFLECT THOSE OF THE EUROPEAN UNION. NEITHER THE EUROPEAN UNION NOR ANY GRANTING AUTHORITY CAN BE HELD RESPONSIBLE FOR THEM."