



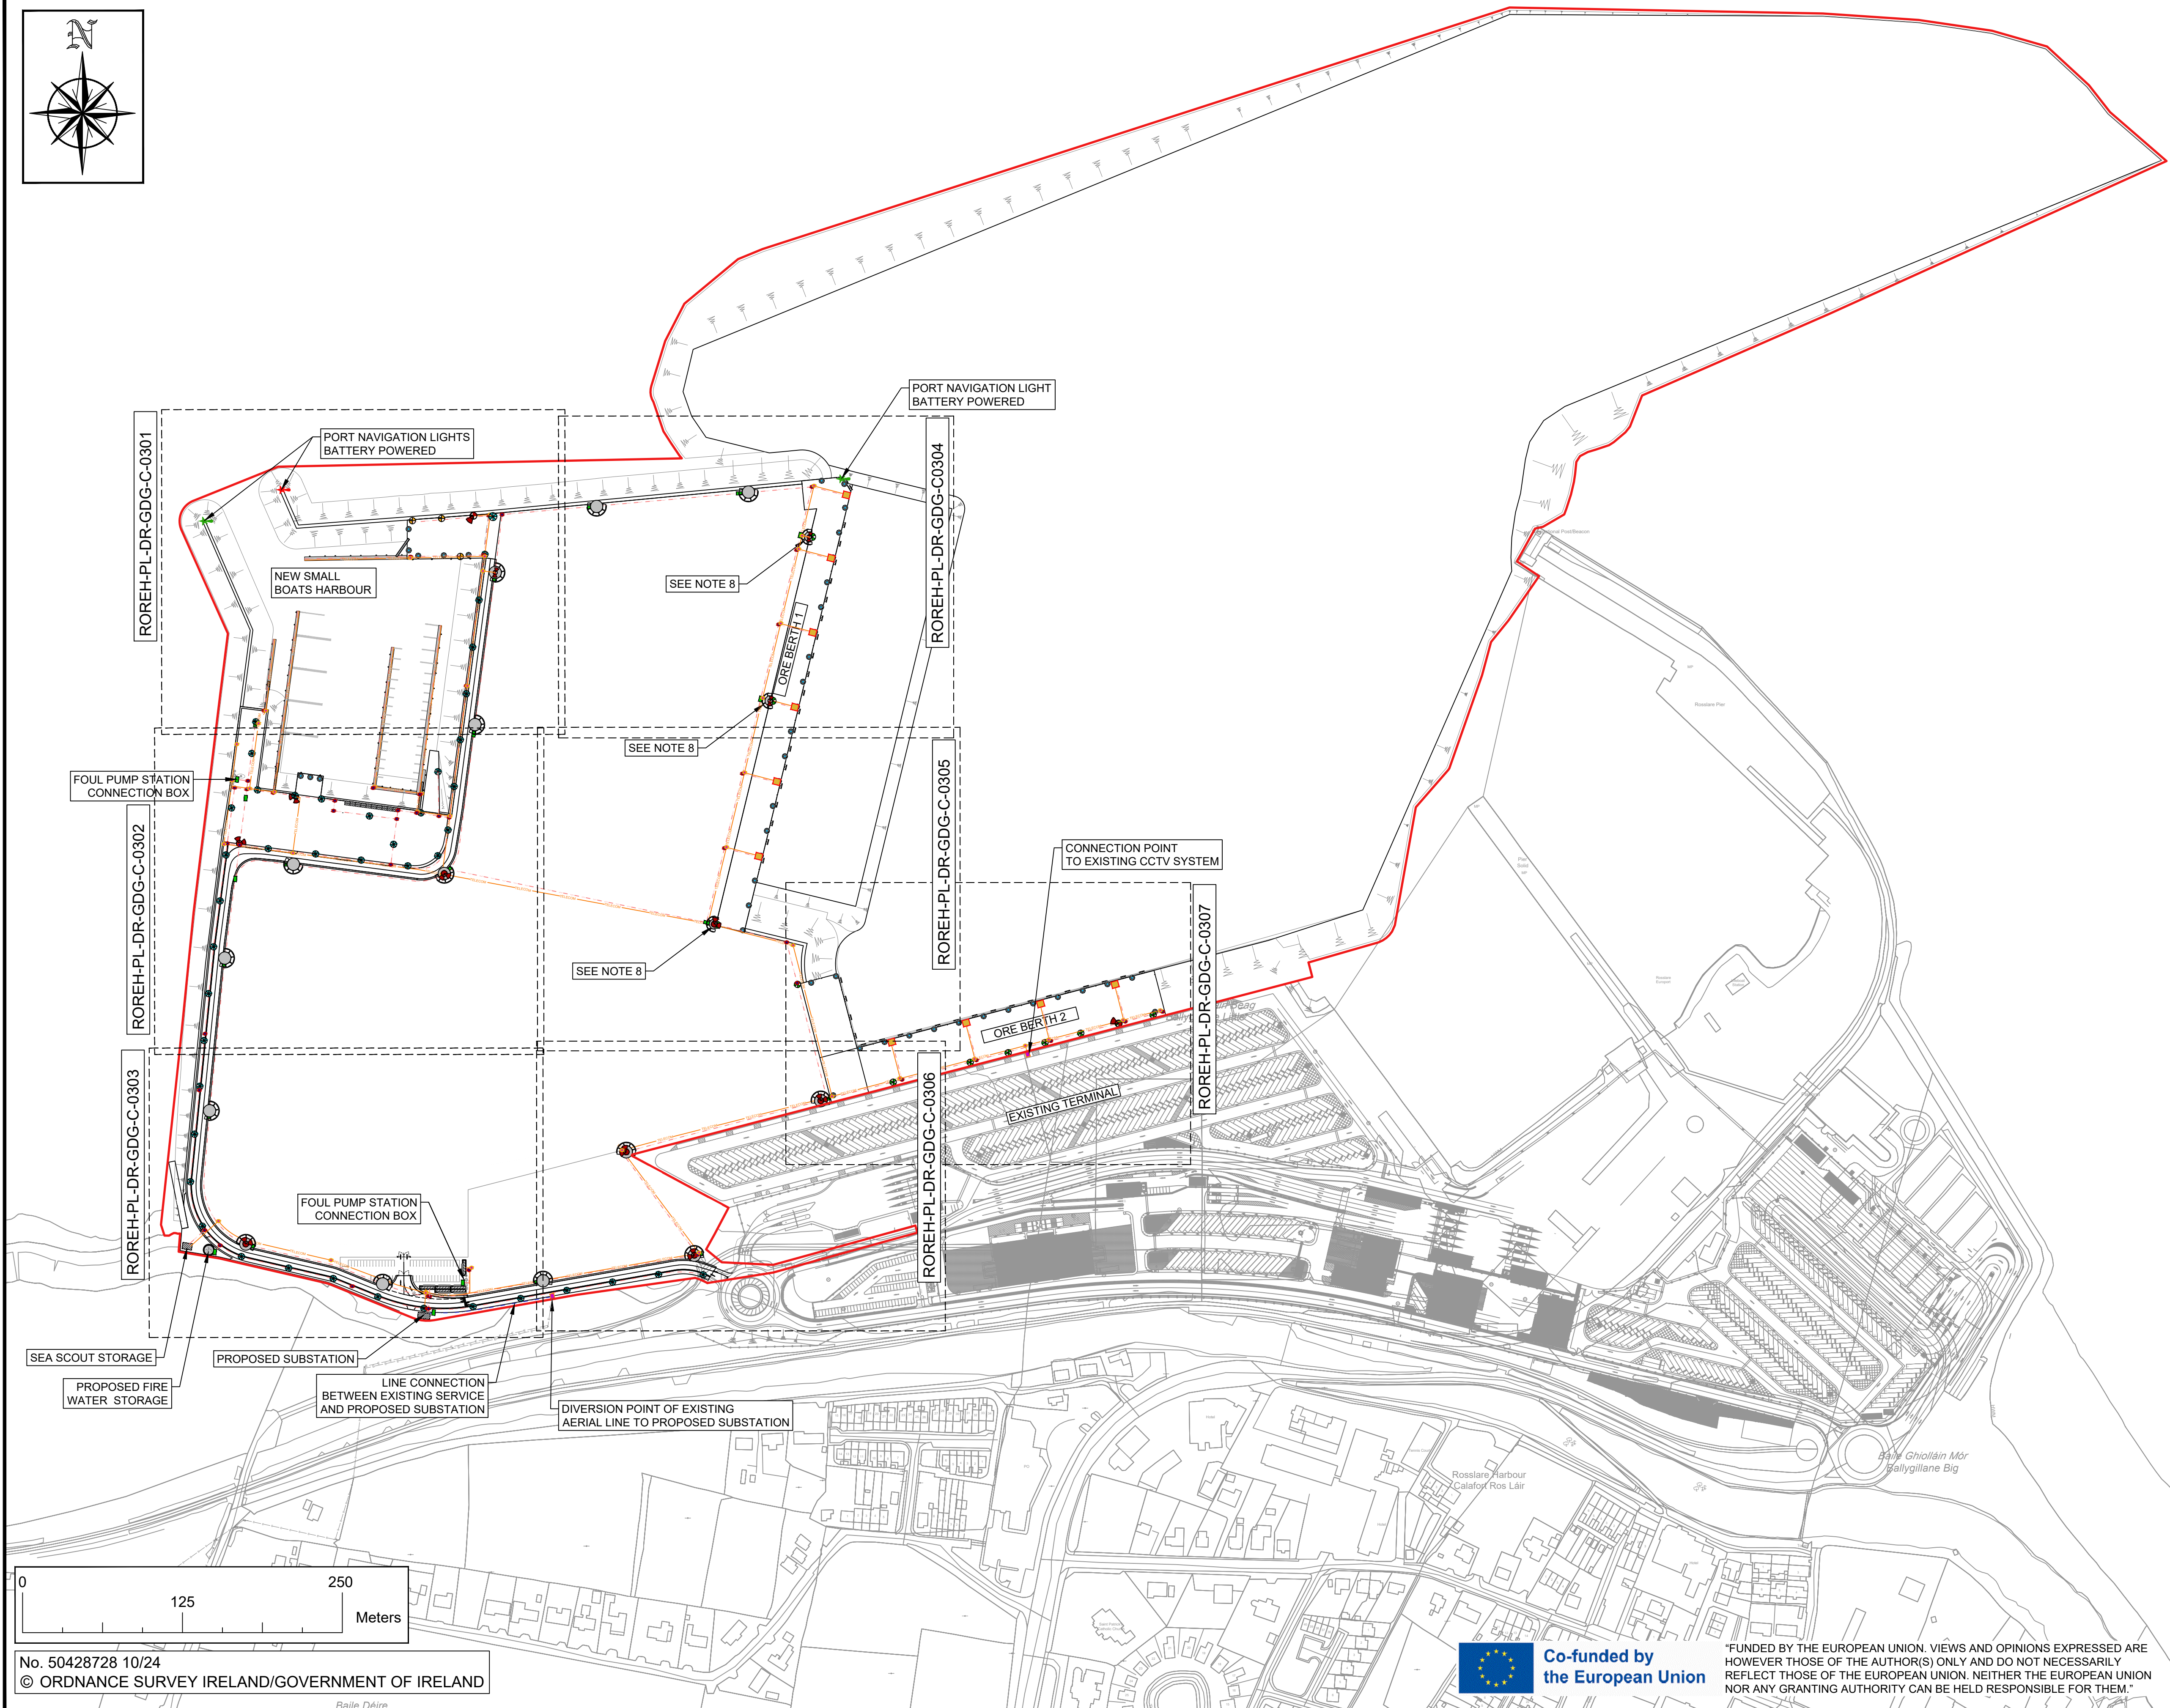


No. 50428728 10/24
© ORDNANCE SURVEY IRELAND/GOVERNMENT OF IRELAND

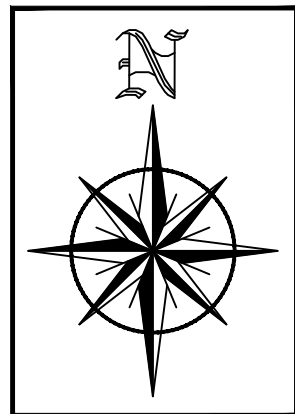

"FUNDED BY THE EUROPEAN UNION. VIEWS AND OPINIONS EXPRESSED ARE HOWEVER THOSE OF THE AUTHOR(S) ONLY AND DO NOT NECESSARILY REFLECT THOSE OF THE EUROPEAN UNION. NEITHER THE EUROPEAN UNION NOR ANY GRANTING AUTHORITY CAN BE HELD RESPONSIBLE FOR THEM."

NOTES:

1. ALL DIMENSIONS ARE IN METERS UNLESS OTHERWISE STATED
2. USE DIMENSIONS ON DRAWINGS (DO NOT SCALE FROM DRAWINGS)
3. ORDNANCE SURVEY IRELAND LICENCE No. 50428728 10/24. SHEET No. 5644-D, 5645-C, 5714-B, 5715-A, AND 5715-B
4. HYDRAULIC SERVICES HAVE BEEN OMITTED FOR CLARITY.
5. CCTV CAMERAS TO BE INSTALLED ON LIGHT POLES WHEN AT SAME LOCATION
6. CHAMBERS FOR ELECTRICAL AND TELECOMMUNICATION CABLES SHALL BE POSITIONED AT EACH DIVERGENCE/CONNECTION AND CHANGE OF DIRECTION POINT AT ROSSLARE ORE HUB AREA.
7. ELECTRICAL AND TELECOMMUNICATION CHAMBERS SHALL BE POSITIONED WITH A MAXIMUM DISTANCE OF 150m FROM EACH OTHER ALONG ORE STORAGE AREA PERIMETER.
8. LIGHT MAST WITH LIGHTS POSITIONED AT 30m AND 15m HEIGHT POINTING TO ORE AREA AND QUAY 1, RESPECTIVELY, WITH CCTV CAMERA.

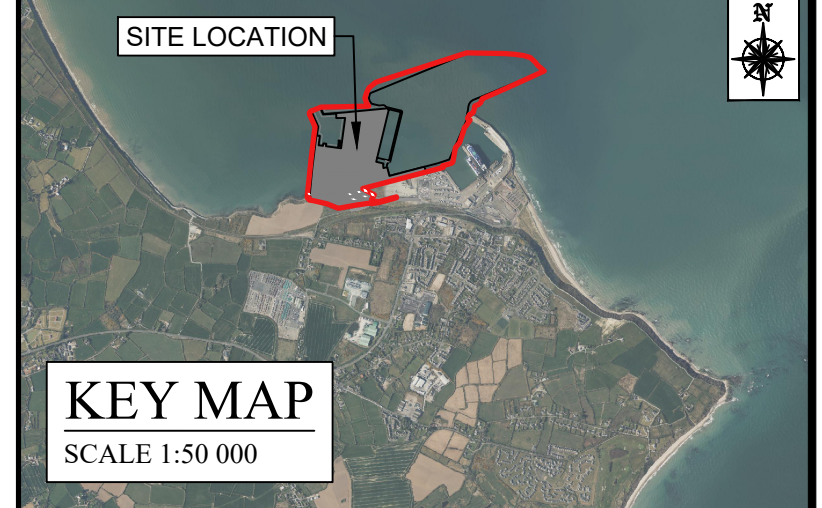

LEGEND:

- SITE BOUNDARY UNDER THIS APPLICATION
TOTAL BOUNDARY AREA : 803394m² (80.339ha)
- EXISTING ELECTRICAL OVERHEAD ESB LINE
PROPOSED ESB HV
PROPOSED ELECTRICAL DUCTS
PROPOSED TC/CCTV DUCTS
LIGHT MAST 30m
LIGHT MAST 30/15m
LIGHT MAST 15m
LIGHT MAST 12m
LIGHT MAST 8m
CCTV POLE AND CABINET
DUCT CHAMBERS
CONNECTION BOX TO EXISTING SERVICES
SERVICE CHAMBERS
NAVIGATION LIGHTS
ELECTRICAL INSPECTION CHAMBERS
TELECOM INSPECTION CHAMBERS

GDG
GAVIN & DOHERTY
GEOSOLUTIONS
Unit A2,
Nutgrove Office Park,
Rathfarnham,
Dublin 14, D14 X627
Ireland.
T +353 (0)1-2071000
E info@gdgeo.com
www.gdgeo.com

ISSUED AS: FOR PLANNING

CLIENT: **Iarnród Éireann**
Irish Rail

PARTNER: **NICHOLAS O'DWYER**

PROJECT TITLE: **ROSSLARE EUROPORT ORE HUB**

DRAWING No: **ROREH-PL-DR-GDG-C-0300**
Status: **-P3** Revision: **-05**

DRAWING TITLE: **OVERALL PLAN OF PROPOSED DUCTED SERVICES**

SCALE: 1:2500 SHEET SIZE: A1 DATE: 21/11/2025
DRAWN BY: EFC CHECKED BY: M.F. APPROVED BY: D.O'L