



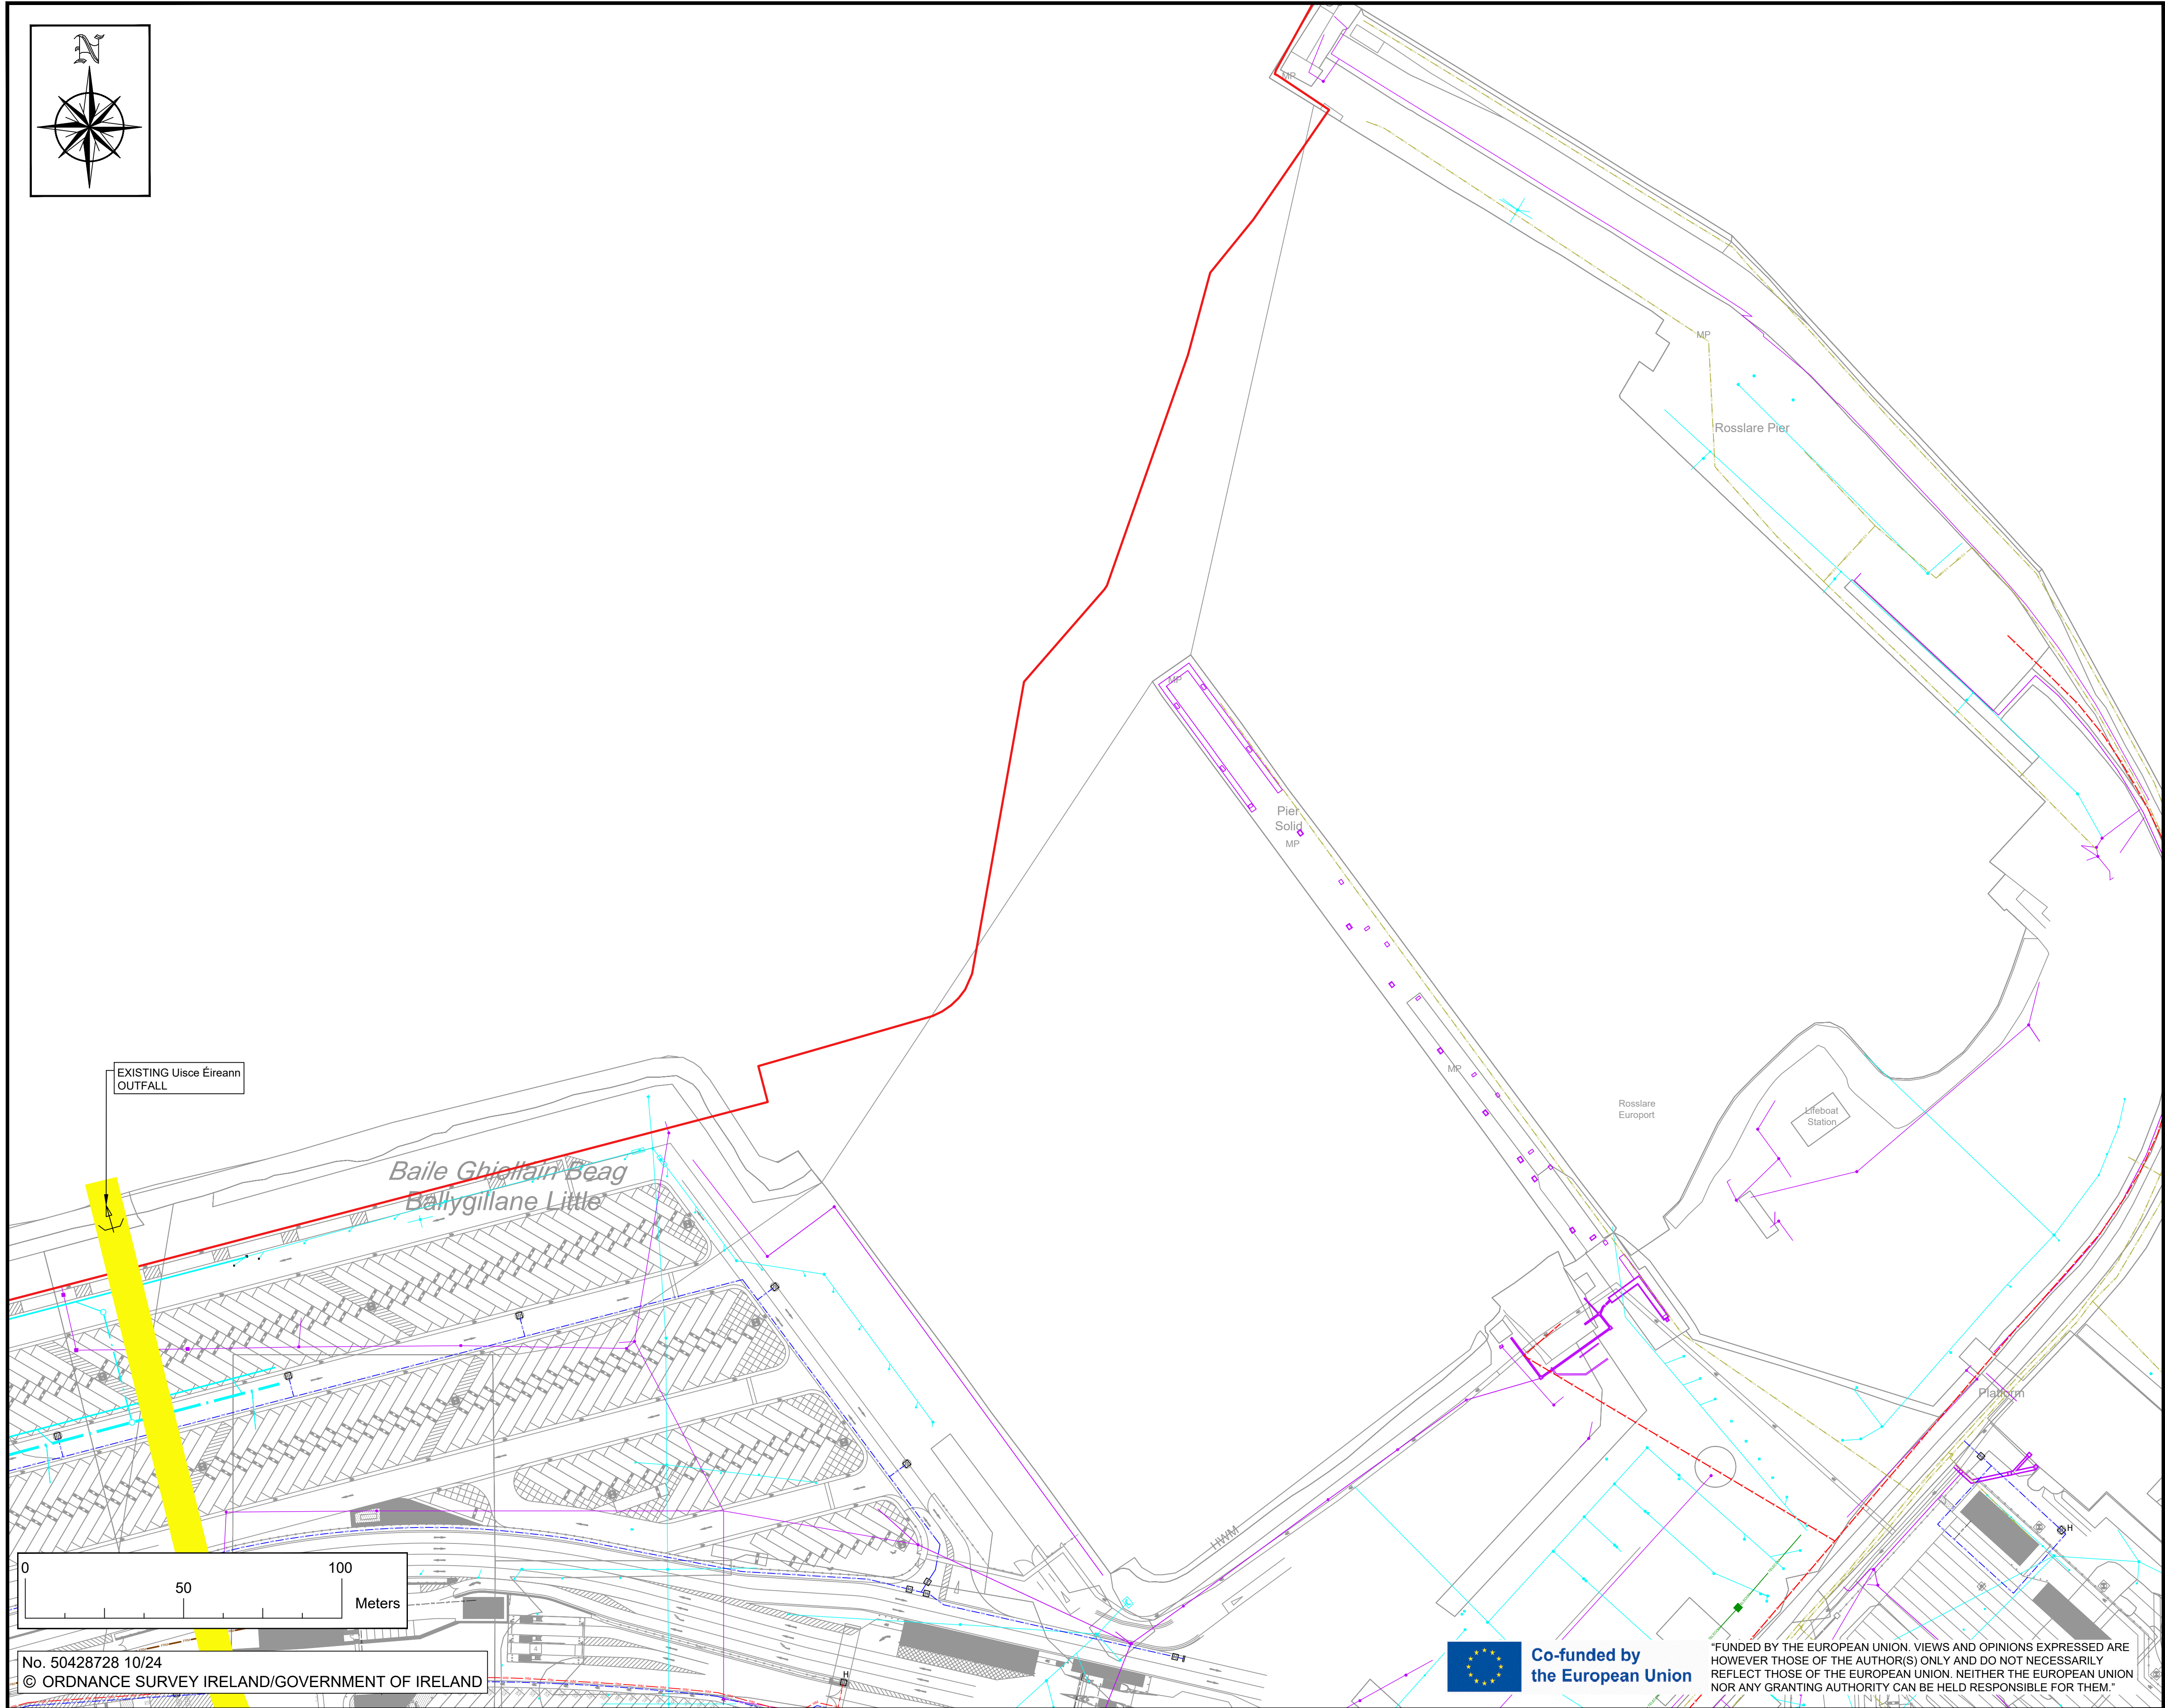

No. 50428728 10/24
© ORDNANCE SURVEY IRELAND/GOVERNMENT OF IRELAND

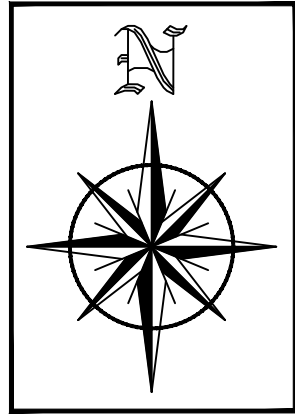

"FUNDED BY THE EUROPEAN UNION. VIEWS AND OPINIONS EXPRESSED ARE HOWEVER THOSE OF THE AUTHOR(S) ONLY AND DO NOT NECESSARILY REFLECT THOSE OF THE EUROPEAN UNION. NEITHER THE EUROPEAN UNION NOR ANY GRANTING AUTHORITY CAN BE HELD RESPONSIBLE FOR THEM."

NOTES:

1. ALL DIMENSIONS ARE IN METERS UNLESS OTHERWISE STATED
2. USE DIMENSIONS ON DRAWINGS (DO NOT SCALE FROM DRAWINGS).
3. COORDINATES IN ITM.
4. ORDNANCE SURVEY IRELAND LICENCE No. 50428728 10/24. SHEET No. 5644-D, 5645-C, 5714-B, 5715-A, AND 5715-B.



LEGEND

- SITE BOUNDARY UNDER THIS APPLICATION.**
TOTAL BOUNDARY AREA :
803394m² (80.339ha)
- RIGHT OF WAY**
- EXISTING LV (400/230V) OVERHEAD LINES
 - EXISTING MV/LV (10kV/20kV/400V/230V) UNDERGROUND CABLE ROUTES
 - EXISTING MV (10kV/20kV) OVERHEAD LINES
 - EXISTING ELECTRICAL LINE OVERHEAD
 - EXISTING EIR TC LINES
 - EXISTING DUCTING NETWORK
 - EXISTING STORM WATER SYSTEM
 - EXISTING SEWER MAINS IRISH WATER GRAVITY - FOUL
 - EXISTING SEWER MAINS IRISH WATER GRAVITY - COMBINED
 - EXISTING SEWER MAINS PRIVATE GRAVITY - FOUL
 - EXISTING WATERMAIN (SIZE UNKNOWN - FROM RECORDS)
 - EXISTING WATERMAIN TO BE ABANDONED
 - WATERMAIN (PUNCH PRJ)
 - WATER FIRE LINE (PUNCH PRJ)
 - WATERMAIN (PUNCH PRJ)
 - WATERMAIN (PUNCH PRJ)
 - FOUL RISING MAIN (PUNCH PRJ)

GDG
GAVIN & DOHERTY
GEOSOLUTIONS

Unit A2,
Nutmeg Office Park,
Rathfarnham,
Dublin 14, D14 X627
Ireland.
T +353 (0)1-2071000
E info@gdgeo.com
www.gdgeo.com

ISSUED AS: **FOR PLANNING**

CLIENT: **Iarnród Éireann
Irish Rail**

PARTNER: **NICHOLAS
O'DWYER**

PROJECT TITLE: **ROSSLARE EUROPORT
ORE HUB**

DRAWING No: **ROREH-PL-DR- GDG-C-0007**

Status: **-P3** Revision: **-02**

DRAWING TITLE: **EXISTING SERVICES
SHEET 2 - EASTERN AREA**

SCALE: **1:1000** SHEET SIZE: **A1** DATE: **18/11/2025**
DRAWN BY: **EFC** CHECKED BY: **W.B.** APPROVED BY: **D.O'L**